




Key:	
	Proposed area of change
	Application site

Serial number: 280663

© Crown copyright and database right 2024

Ordnance Survey licence AC0000848283

Reproduction in whole or in part is prohibited without the prior permission of Ordnance Survey.

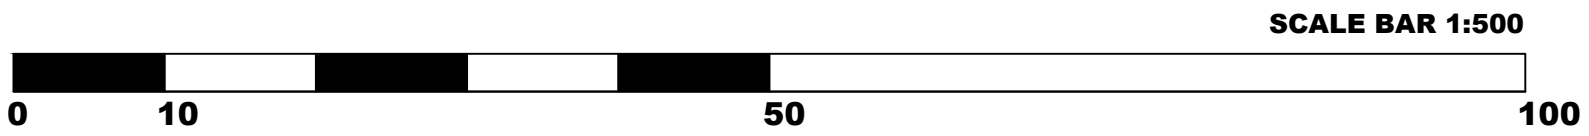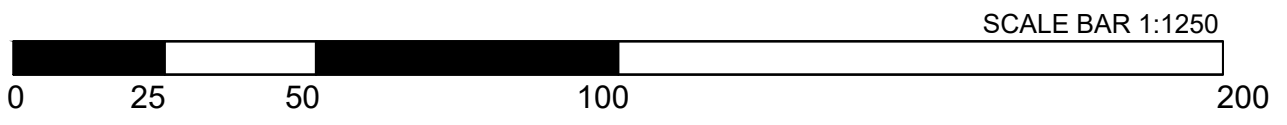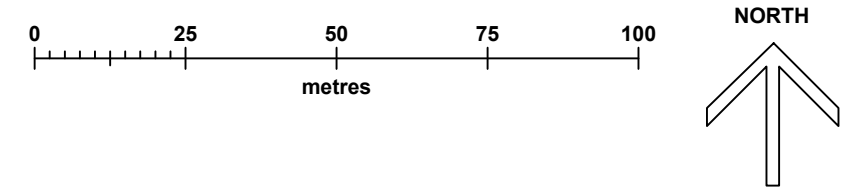

REV:	DESCRIPTION:	BY:	DATE:
STATUS:			
<b>PLANNING</b>			
 <b>Gilmore Consultancy</b> 1 Castle Court Brewhouse Lane London SW15 2JJ 07975852755 planning@gilmoreconsultancy.com			
SITE: Homebase Discovery Park, Westhamnett Rd, Chichester, PO19 6UX			
TITLE: Proposed site location plan			
SCALE AT A3: 1:1250 / 500	DATE: 21.03.24	DRAWN: JB	CHECKED: JB
PROJECT NO: n/a	DRAWING NO: HB-hcw-install-02/24-001.1	REVISION: N/A	