


Drainage:

Hand car wash drainage consist of an overlarge impermeable concrete wash pad with centralized silt separator, silt separator is connected to a 2000L two chamber interceptor. Treated effluent is discharged to a foul manhole. Please see accompanying design and access for more information.

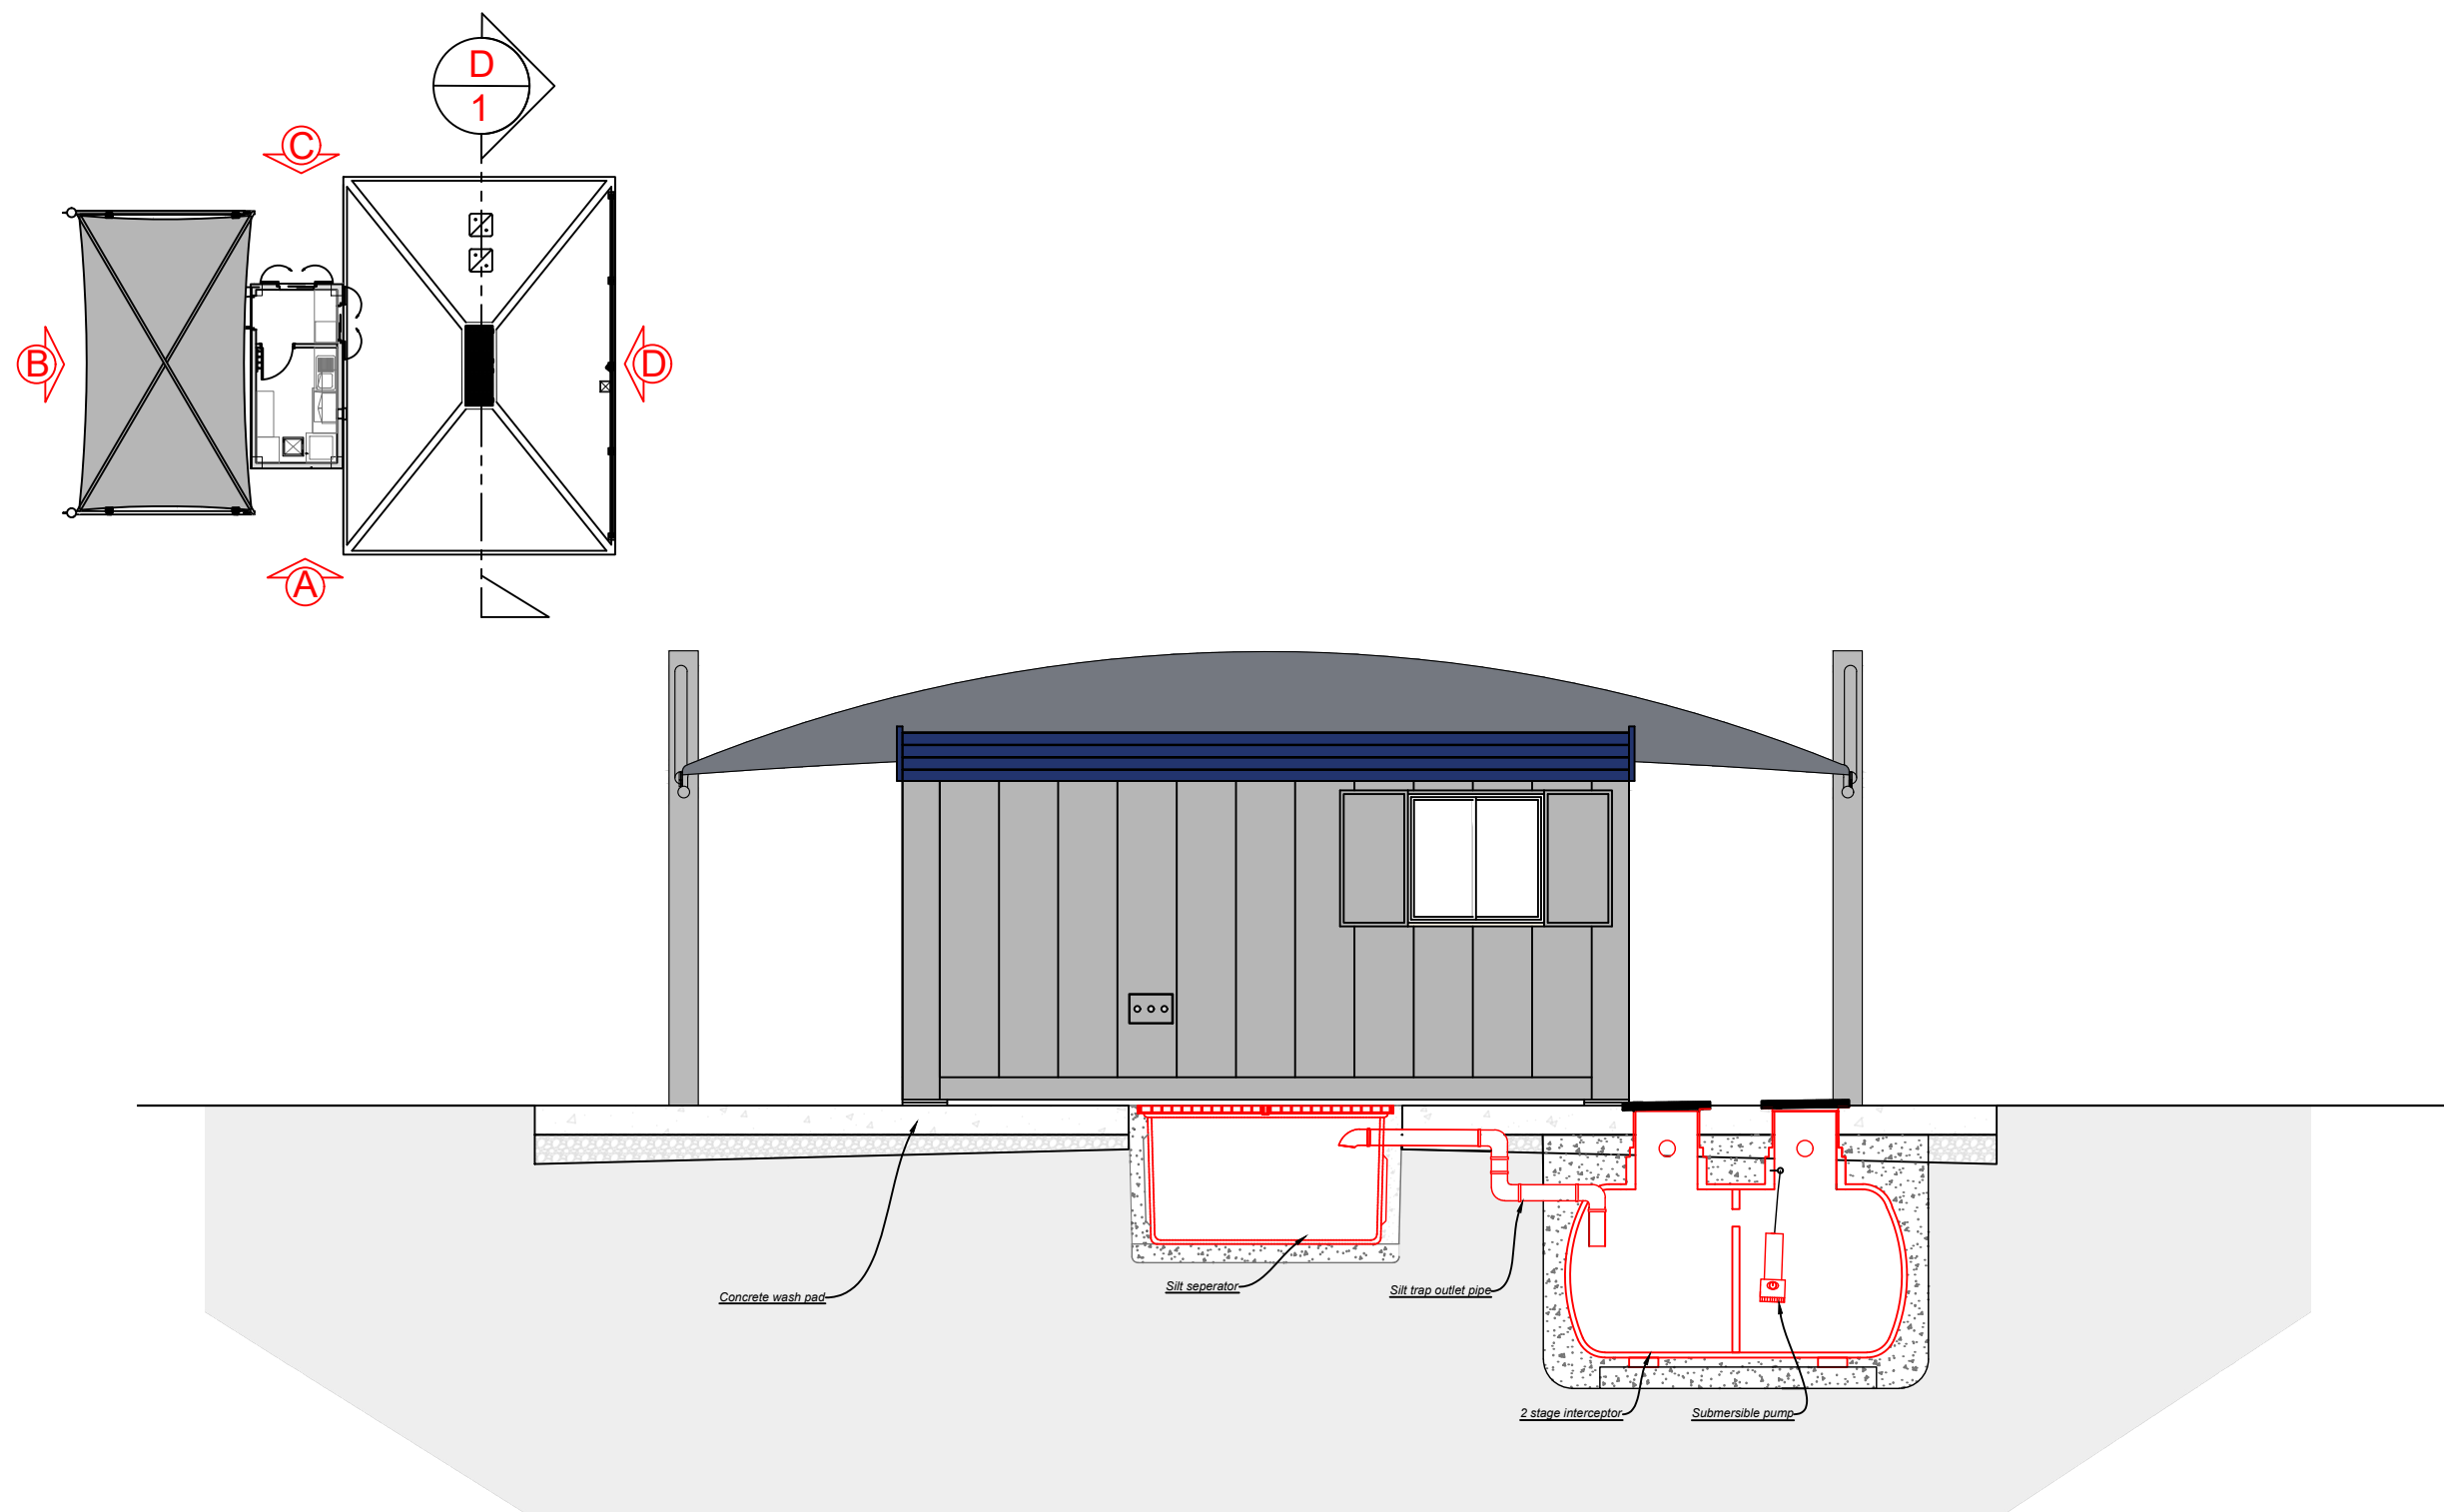

HAND CAR WASH DRAINAGE SECTION D1

SCALE BAR 1:50



REV:	DESCRIPTION:	BY:	DATE:
STATUS:			
PLANNING			
 Gilmore Consultancy 1 Castle Court Brewhouse Lane London SW15 2JJ 07975852755 planning@gilmoreconsultancy.com			
SITE: Homebase Discovery Park, Westhampnett Rd, Chichester, PO19 6UX			
TITLE: Hand car wash drainage section detail			
SCALE AT A3: 1:50	DATE: 28.02.24	DRAWN: JB	CHECKED: JB
PROJECT NO: n/a	DRAWING NO: HB-hcw-install-02/24-006	REVISION: n/a	