
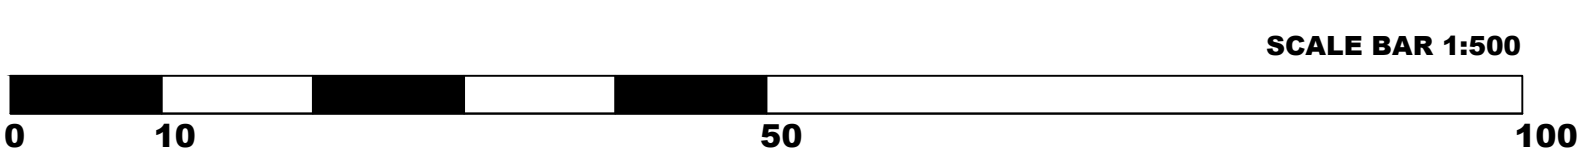
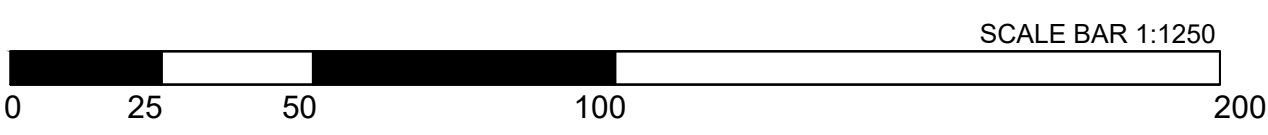




Key:	
	Application site



REV:	DESCRIPTION:	BY:	DATE:
STATUS:			
PLANNING			
 Gilmore Consultancy 1 Castle Court Brewhouse Lane London SW15 2JJ 07975852755 planning@gilmoreconsultancy.com			
SITE: Homebase Discovery Park, Westhampnett Rd, Chichester, PO19 6UX			
TITLE: Site block plan			
SCALE AT A3: 1:1250 / 500	DATE: 28.02.24	DRAWN: JB	CHECKED: JB
PROJECT NO: n/a	DRAWING NO: HB-hcw-install-02/24-002	REVISION: A	