
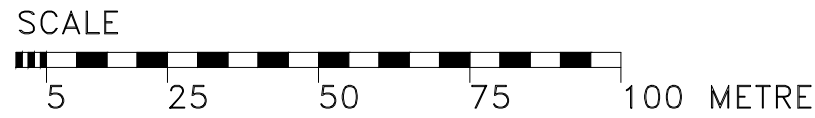
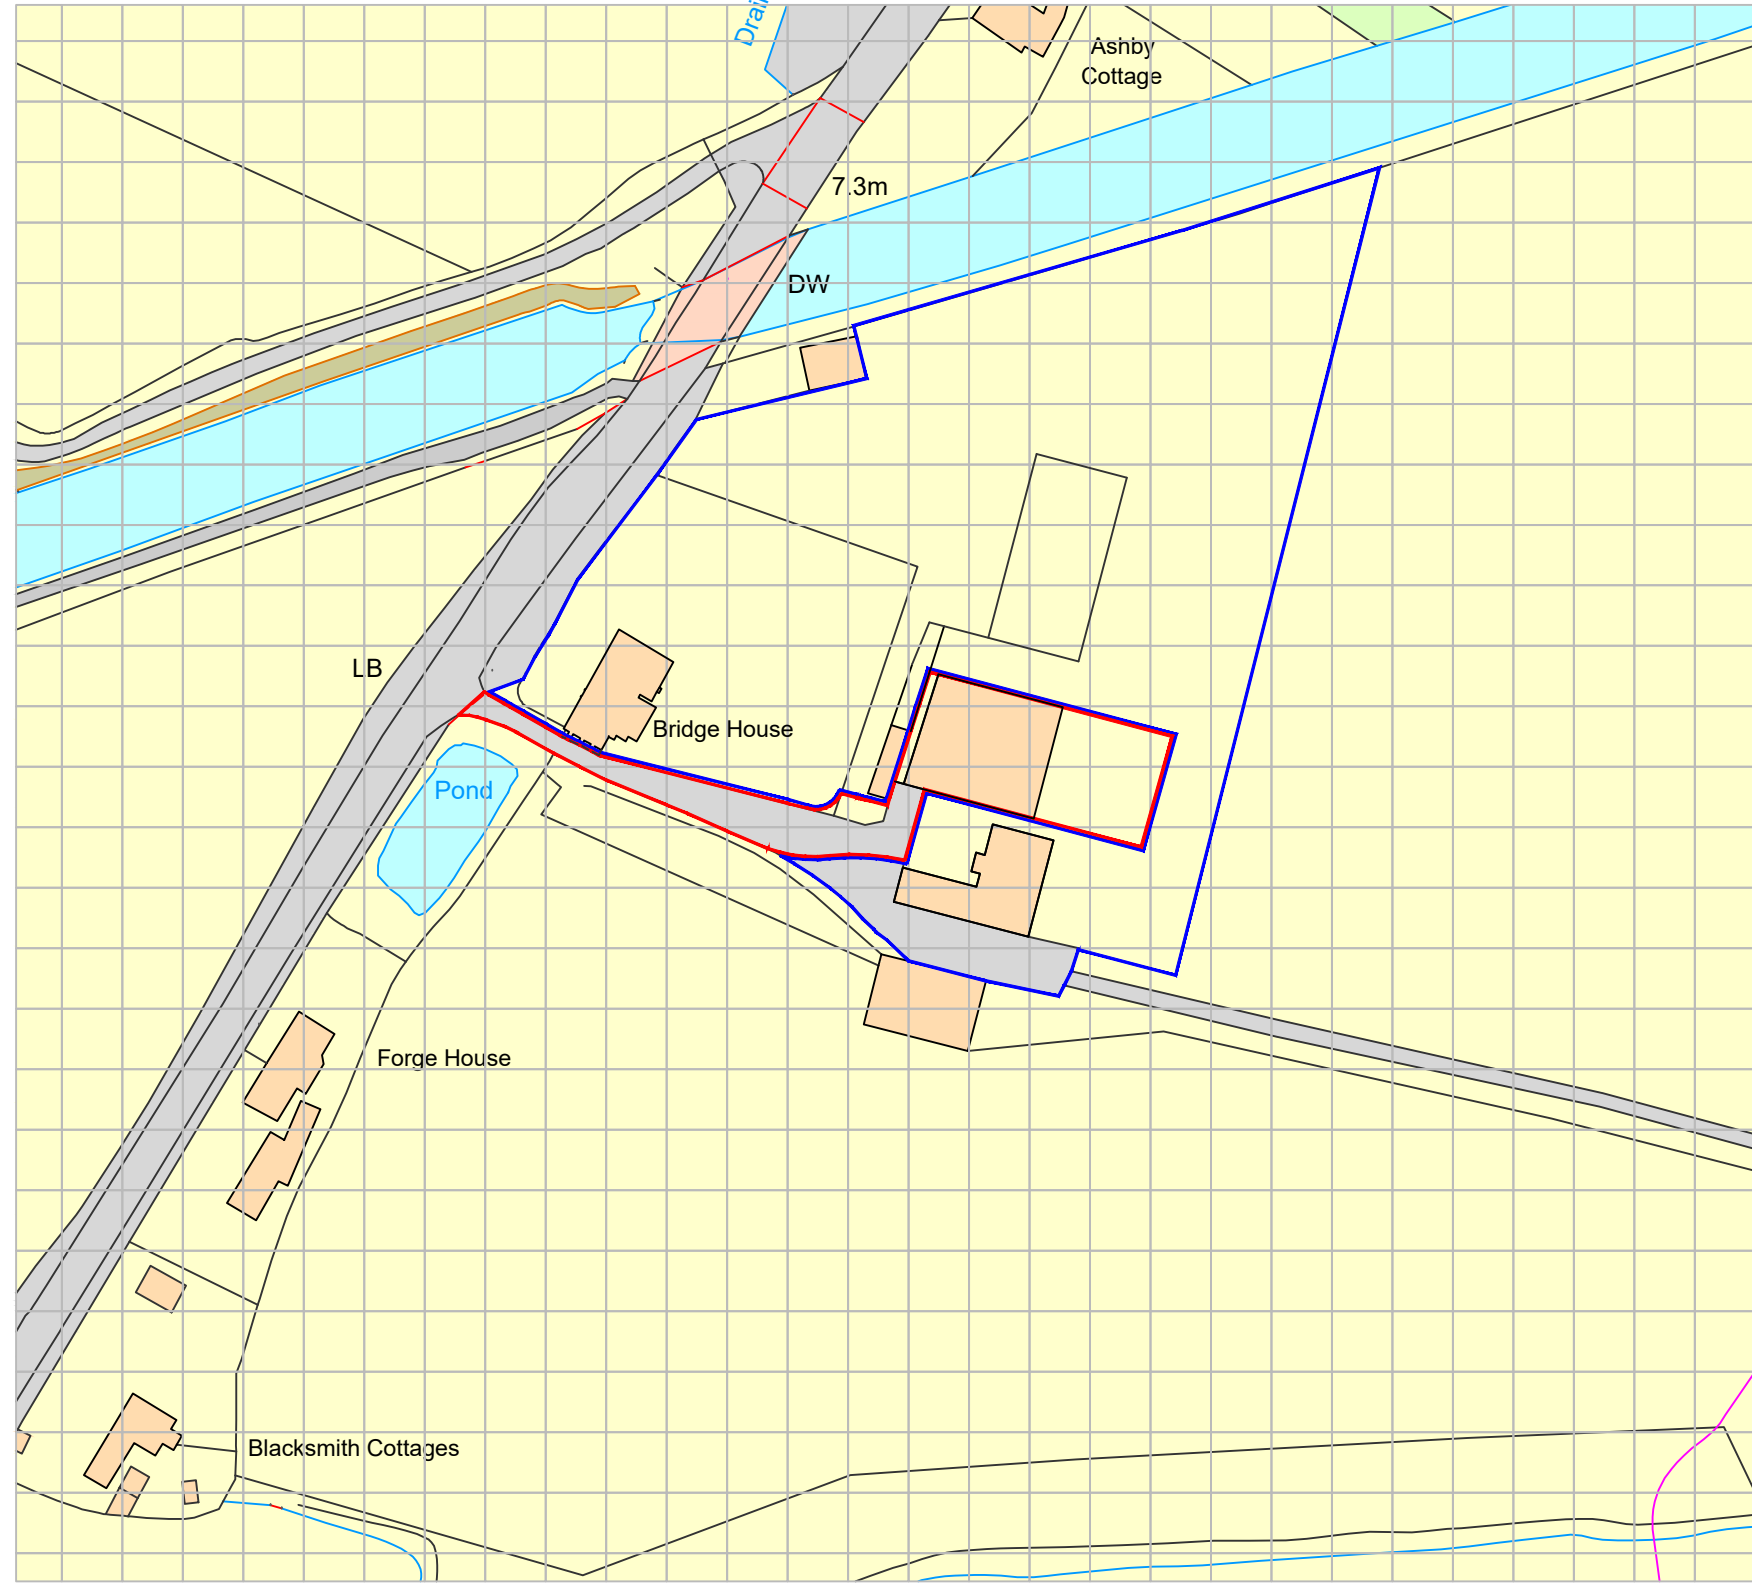


ORIGINAL SIZE OF THIS DRAWING IS A3

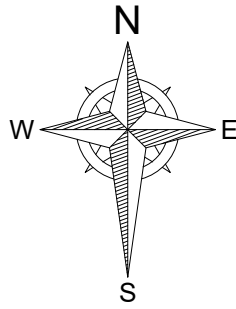

NOTES: 1. DO NOT SCALE FROM THIS DRAWING (EXCEPT FOR PLANNING APPLICATION PURPOSES). 2. ALL DIMENSIONS AND LEVELS TO BE CHECKED ON SITE BEFORE CARRYING OUT WORK.
 3. ALL DISCREPANCIES TO BE REPORTED TO THE ARCHITECT BEFORE CARRYING OUT WORK. 4. READ WITH OTHER CONTRACT DOCUMENTS 5. IF IN DOUBT ASK.
 COPY RIGHT & OWNERSHIP OF THIS DRAWING AND THE DESIGN OF THE BUILDING SHOWN ON THIS DRAWING IS VESTED IN THE ARCHITECTS WHOSE PRIOR WRITTEN
 CONSENT IS REQUIRED FOR ITS USE, REPRODUCTION OR FOR COPYING TO ANY THIRD PARTY.

ARCHITECTS
 DESIGN
 &
 MANAGEMENT

PROJECT		Bridge Barn		CLIENT		Nick Cottrell	
DRAWING TITLE		Location Plan		COMPUTER FILE NAME		DWG.DWG	
DRAWN		DCH MB		ORIGINAL SIZE OF THIS DRAWING IS A3		DRAWING NUMBER	
CHECKED DATE		Feb '24		PROJECT NUMBER		1834	
SCALE - AS SCALE RODS		1:1250		ACTUAL DRAWING NUMBER		01	
REVISIONS		A		REVISION		A	
DATE		28.03.24		TEL		01243 771166	
BOUNDARY LINES AMENDED.				TRINITY, STRETTON, CHICHESTER, WEST SUSSEX, PO18 0LA, UNITED KINGDOM.			

E-mail michael@admarchitects.co.uk
 web site www.admarchitects.co.uk

REVISIONS
 A | 28.03.24 | Boundary lines amended.
 DATE

© COPYRIGHT - ALL RIGHTS RESERVED