


ORIGINAL SIZE OF THIS DRAWING IS A3

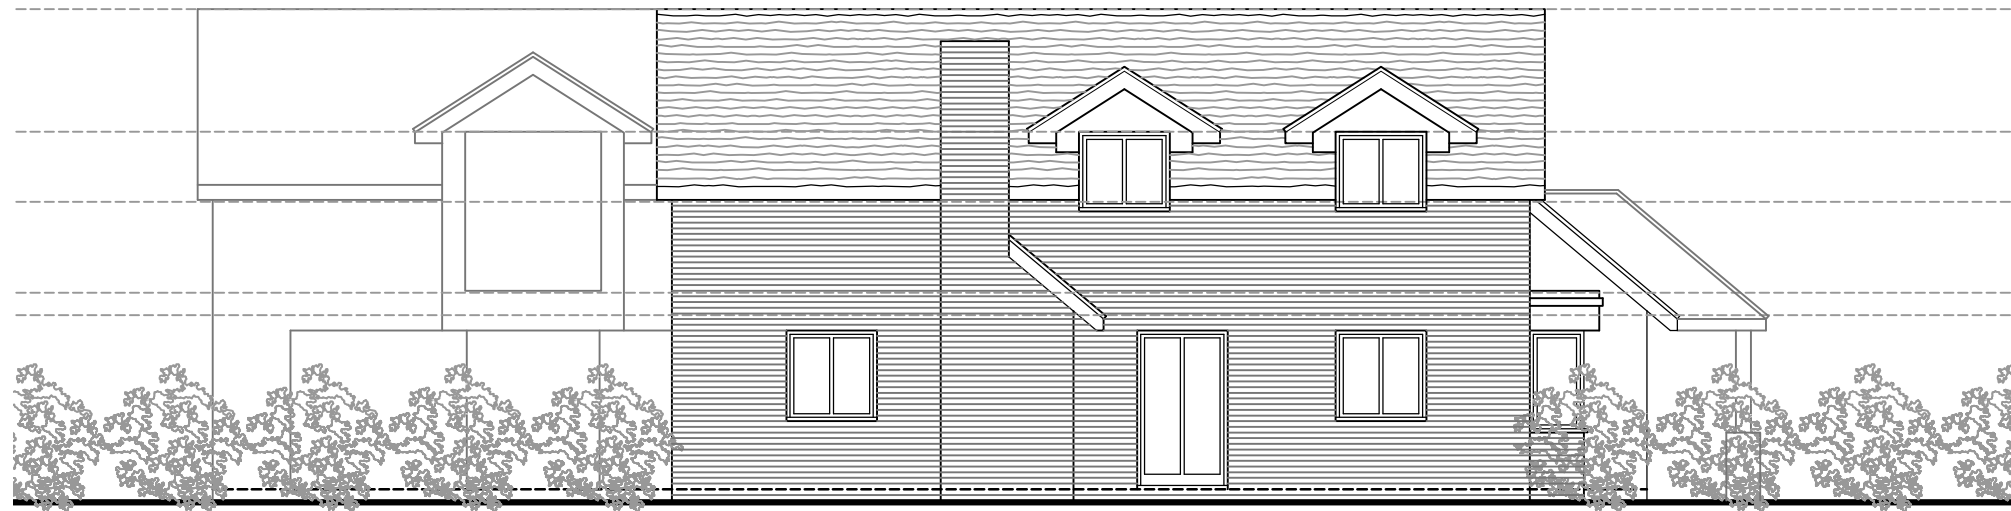

SCALE
 1 METRE 5 METRE

South East (Rear) Elevation



North East (Side) Elevation

| REV. | DATE | REVISIONS |
|------|----------|---|
| C | 29.02.24 | Amendment to kitchen side wing and entrance porch roof. |
| B | 02.10.23 | General update. |
| A | 01.09.23 | Amended to accord with client request. |

E-mail michael@admarchitects.co.uk
 web site www.admarchitects.co.uk

NOTES: 1. DO NOT SCALE FROM THIS DRAWING (EXCEPT FOR PLANNING APPLICATION PURPOSES). 2. ALL DIMENSIONS AND LEVELS TO BE CHECKED ON SITE BEFORE CARRYING OUT WORK. 3. ALL DISCREPANCIES TO BE REPORTED TO THE ARCHITECT BEFORE CARRYING OUT WORK. 4. READ WITH OTHER CONTRACT DOCUMENTS 5. IF IN DOUBT ASK. COPY RIGHT & OWNERSHIP OF THIS DRAWING AND THE DESIGN OF THE BUILDING SHOWN ON THIS DRAWING IS VESTED IN THE ARCHITECTS WHOSE PRIOR WRITTEN CONSENT IS REQUIRED FOR ITS USE, REPRODUCTION OR FOR COPYING TO ANY THIRD PARTY.

| | | | | | | |
|--|---------|---------|-----------------------|-------------------------------------|-----------------------|----------|
| PROJECT Bridge Barn | | | | CLIENT Nick Cottrell | | |
| DRAWING TITLE SE & NE Elevations | | | | COMPUTER FILE NAME DWG.DWG | | |
| | | | | ORIGINAL SIZE OF THIS DRAWING IS A3 | | |
| | | | | DRAWING NUMBER | | |
| DRAWN | CHECKED | DATE | SCALE - AS SCALE RODS | PROJECT NUMBER | ACTUAL DRAWING NUMBER | REVISION |
| DCH | MB | Nov' 22 | 1:100 | 1834 | 15 | C |
| TRINITY, STRETINGTON, CHICHESTER, WEST SUSSEX, PO18 0LA, UNITED KINGDOM. | | | | TEL. 01243 771166 | | |

© COPYRIGHT - ALL RIGHTS RESERVED

ARCHITECTS
 DESIGN
 &
 MANAGEMENT