




SOUTH STREET

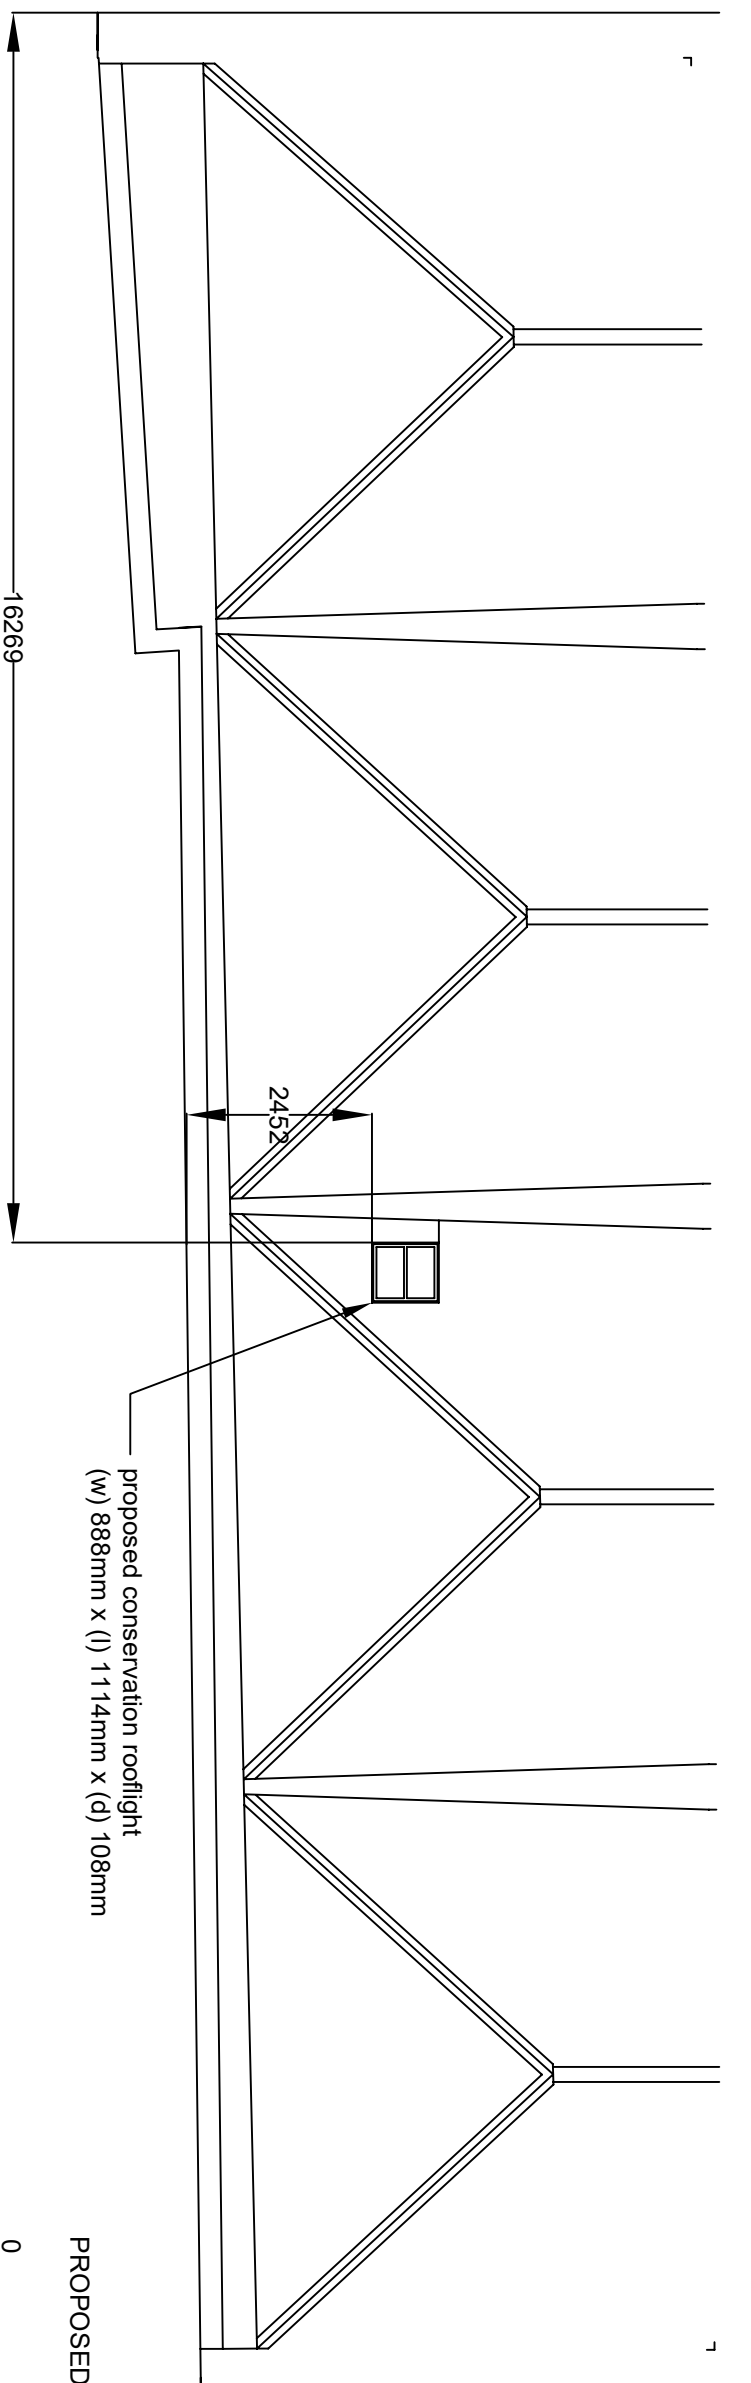

proposed conservation rooflight
(w) 888mm x (l) 1114mm x (d) 108mm

PROPOSED ROOF PLAN 1:100

All dimensions to be checked on site

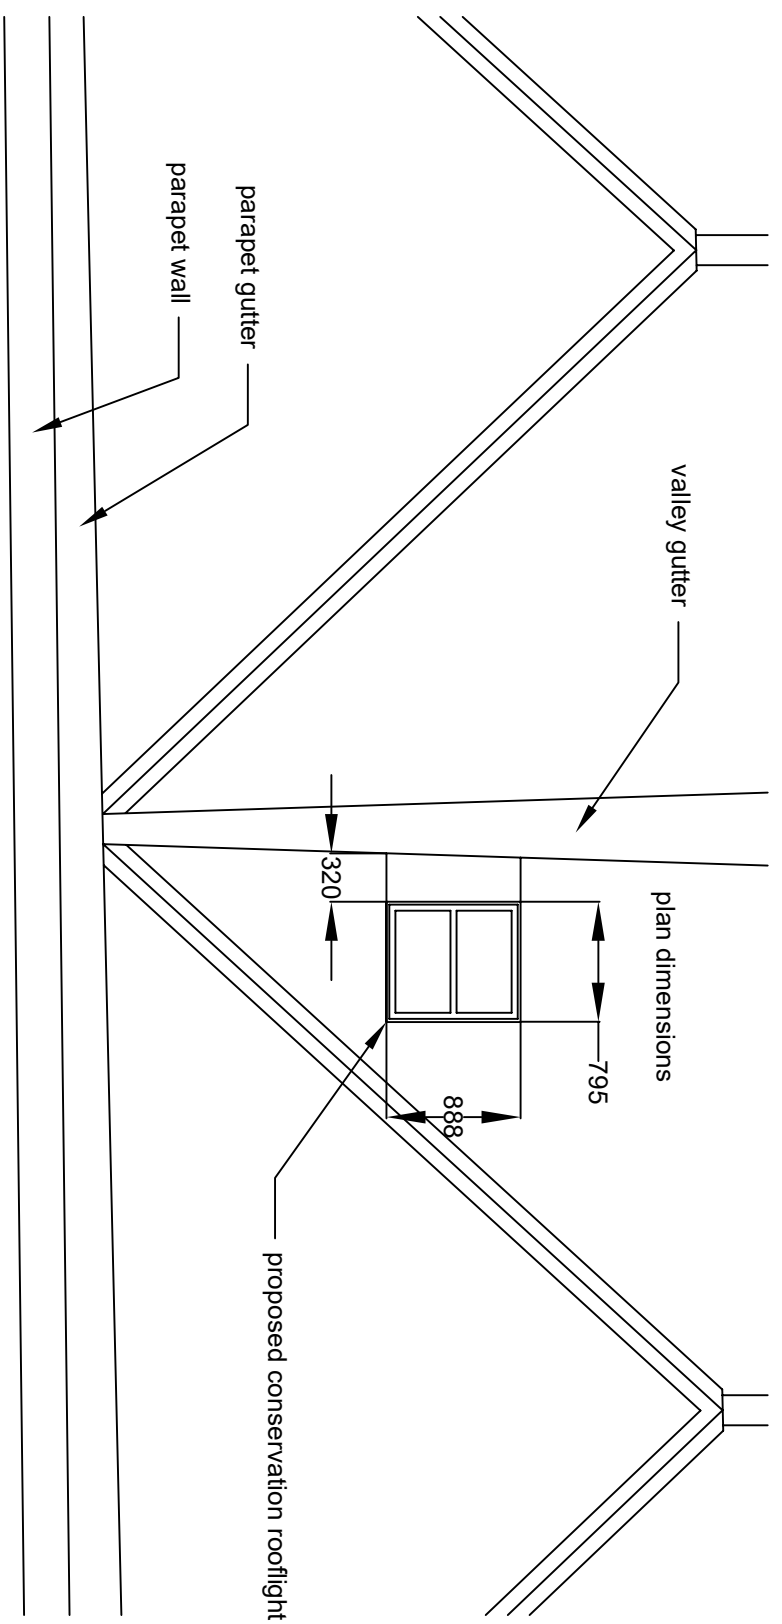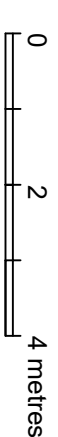


plan dimensions

proposed conservation rooflight

PROPOSED ROOF PLAN 1:50

All dimensions to be checked on site

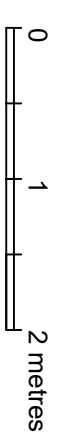

34 South Street, Chichester, West Sussex PO19 1EL

Proposed roof plan

Dwg 553-8-SB Rev 1 20/11/2023

Scales 1:100 and 1:50 @ A3

Langstrath Consultancy Ltd

www.lctd.uk