

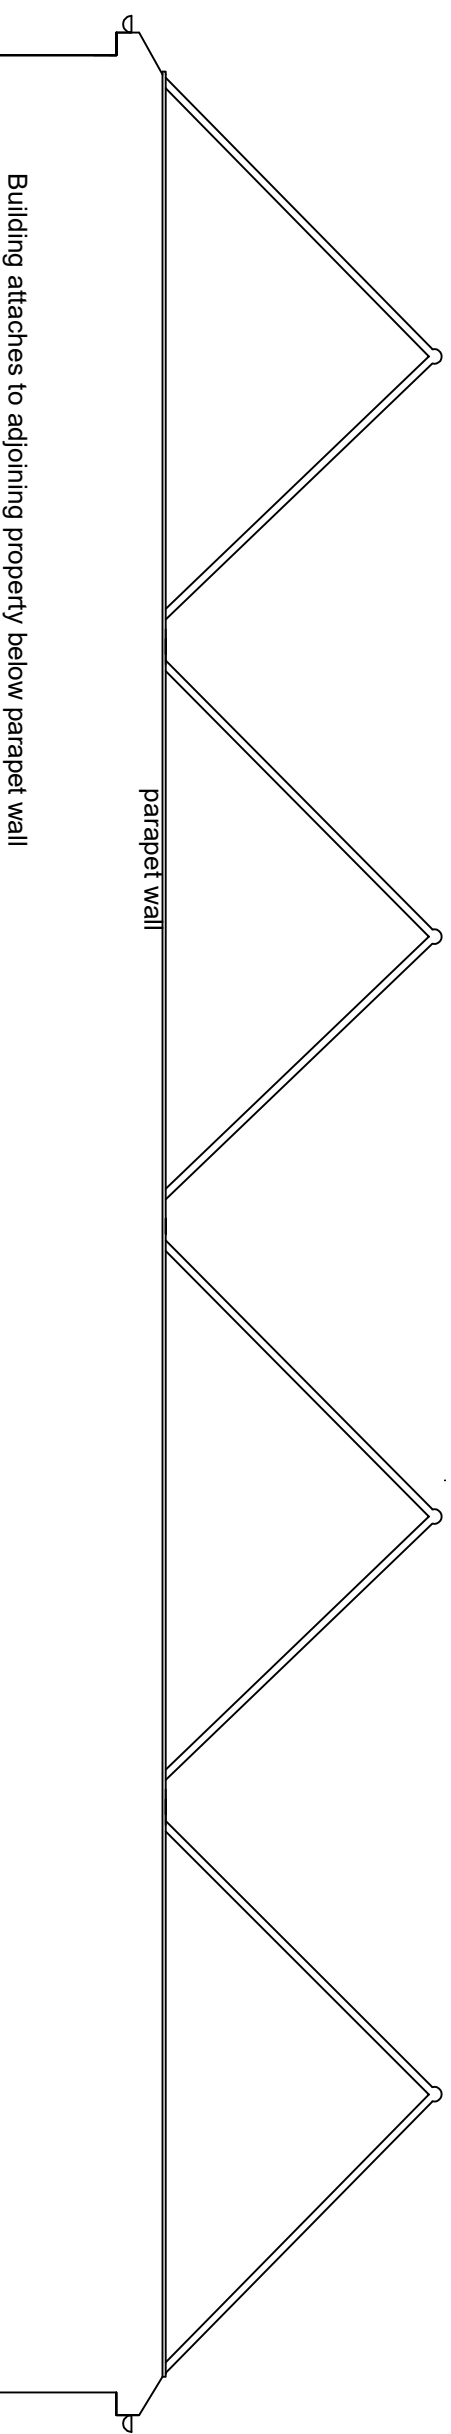


EXISTING RIGHT HAND (NORTH) ELEVATION

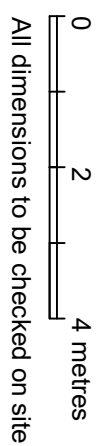

PROPOSED RIGHT HAND (NORTH) ELEVATION

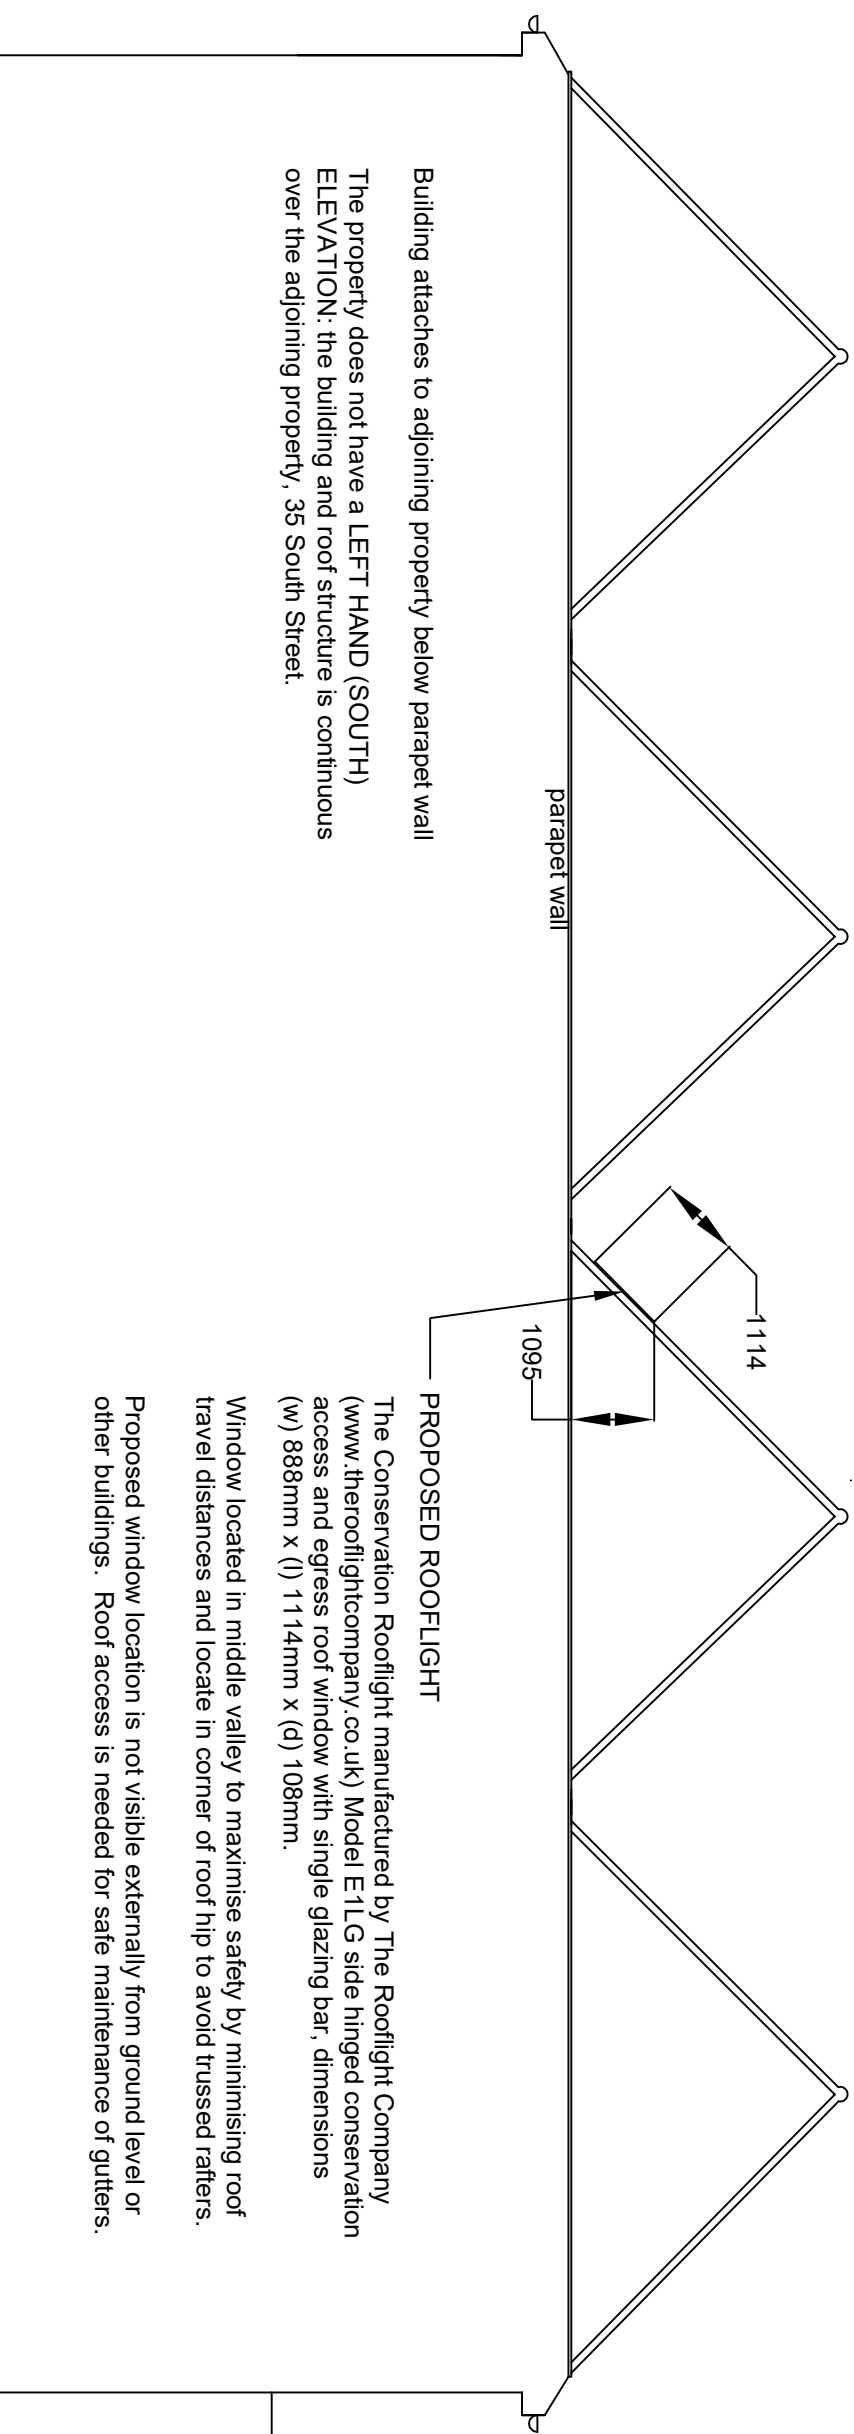

34 South Street, Chichester, West Sussex PO19 1EL

Existing and proposed right hand (north) elevations

Dwg 553-5-SB 31/10/2023

Scale 1:100 @ A3

Langstrath Consultancy Ltd

[www.lctd.uk](http://www.lctd.uk)