

This drawing has been prepared for the sole purpose of gaining **Planning Permission** and forms part of a set of drawings & documents. This drawing does not purport to build without the provision of a comprehensive schedule of works and adequate contractual arrangements. This drawing should not be used for any contractual purpose without the prior written permission of Pullen Architecture Ltd who will require to see and approve of all supporting documentation and all contractual arrangements prior to commencement of the works on site before written permission is given.

Do Not Scale from this drawing. The drawing has been prepared based on survey drawings and information prepared by others. All dimensions and levels on all drawings must be checked and verified on site before commencement of works.

Any discrepancies between drawings & documents should be reported to Pullen Architecture Ltd. This drawing should be read in conjunction with supporting drawings & documents produced by Pullen Architecture Ltd and other consultants.


Planning Application Issue

REVISIONS:
Rev.A-Draft Planning App -Client Issue-09/02/24
Rev.B-Planning Application Issue-12/02/24


PROPOSED BLOCK & LOCATION PLAN

PULLEN ARCHITECTURE


41-42 Southgate Place . Chichester
West Sussex . PO19 1ET
Tel 01243 859510
office@pullenarchitecture.co.uk
www.pullenarchitecture.co.uk

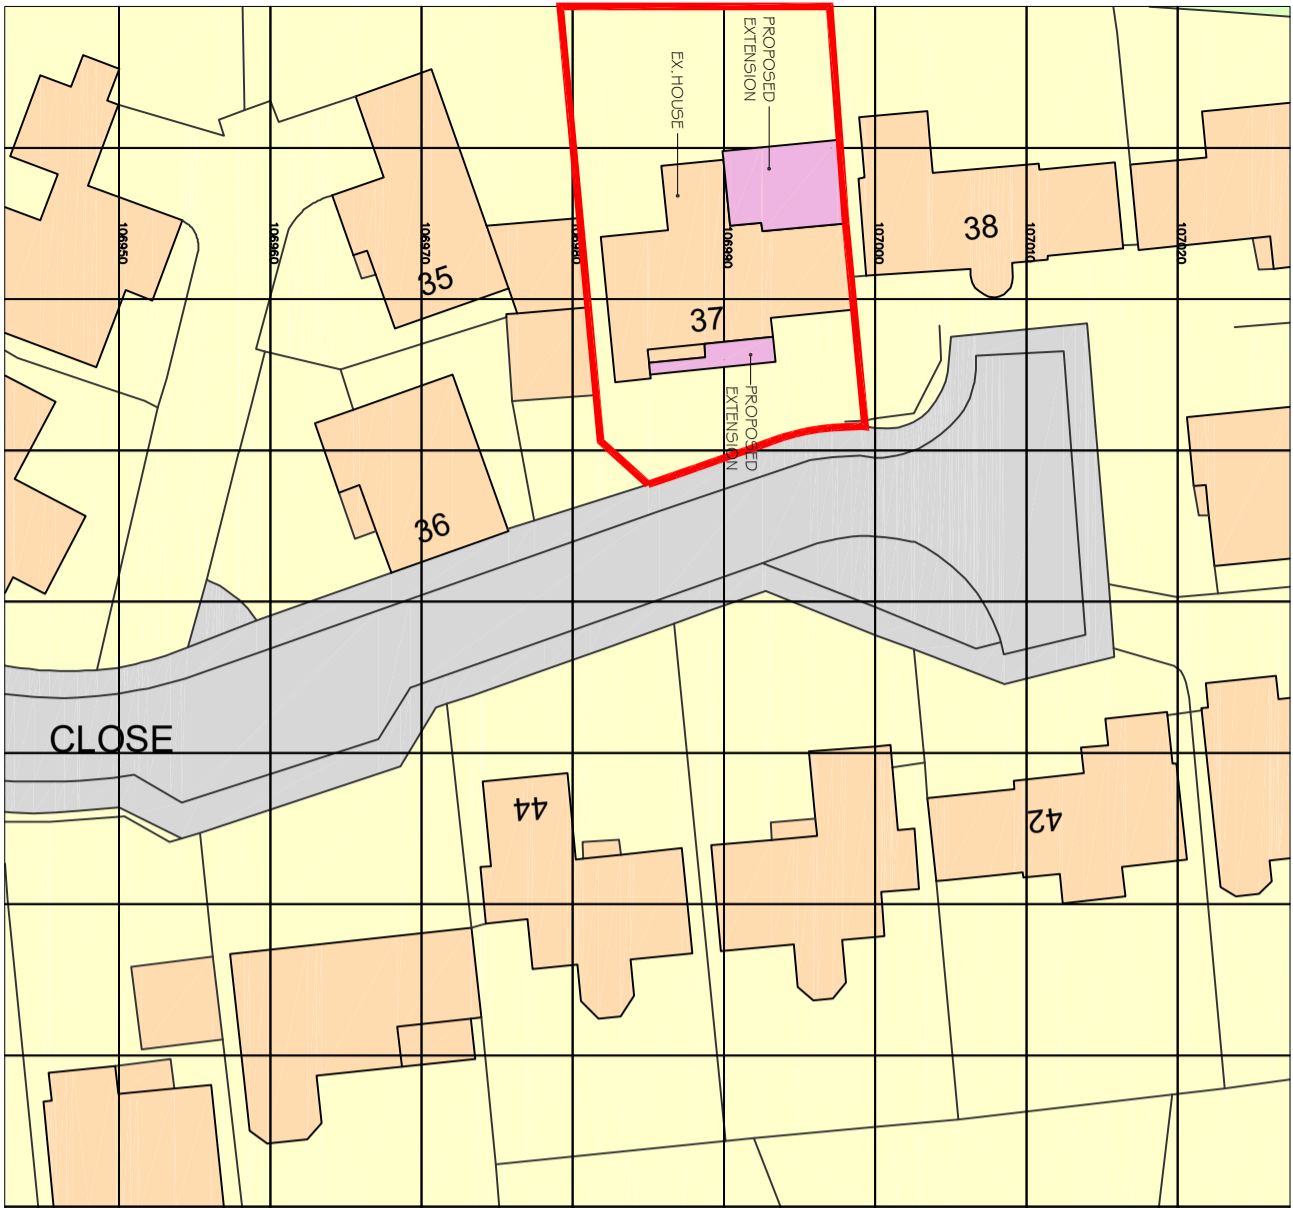

BLOCK PLAN

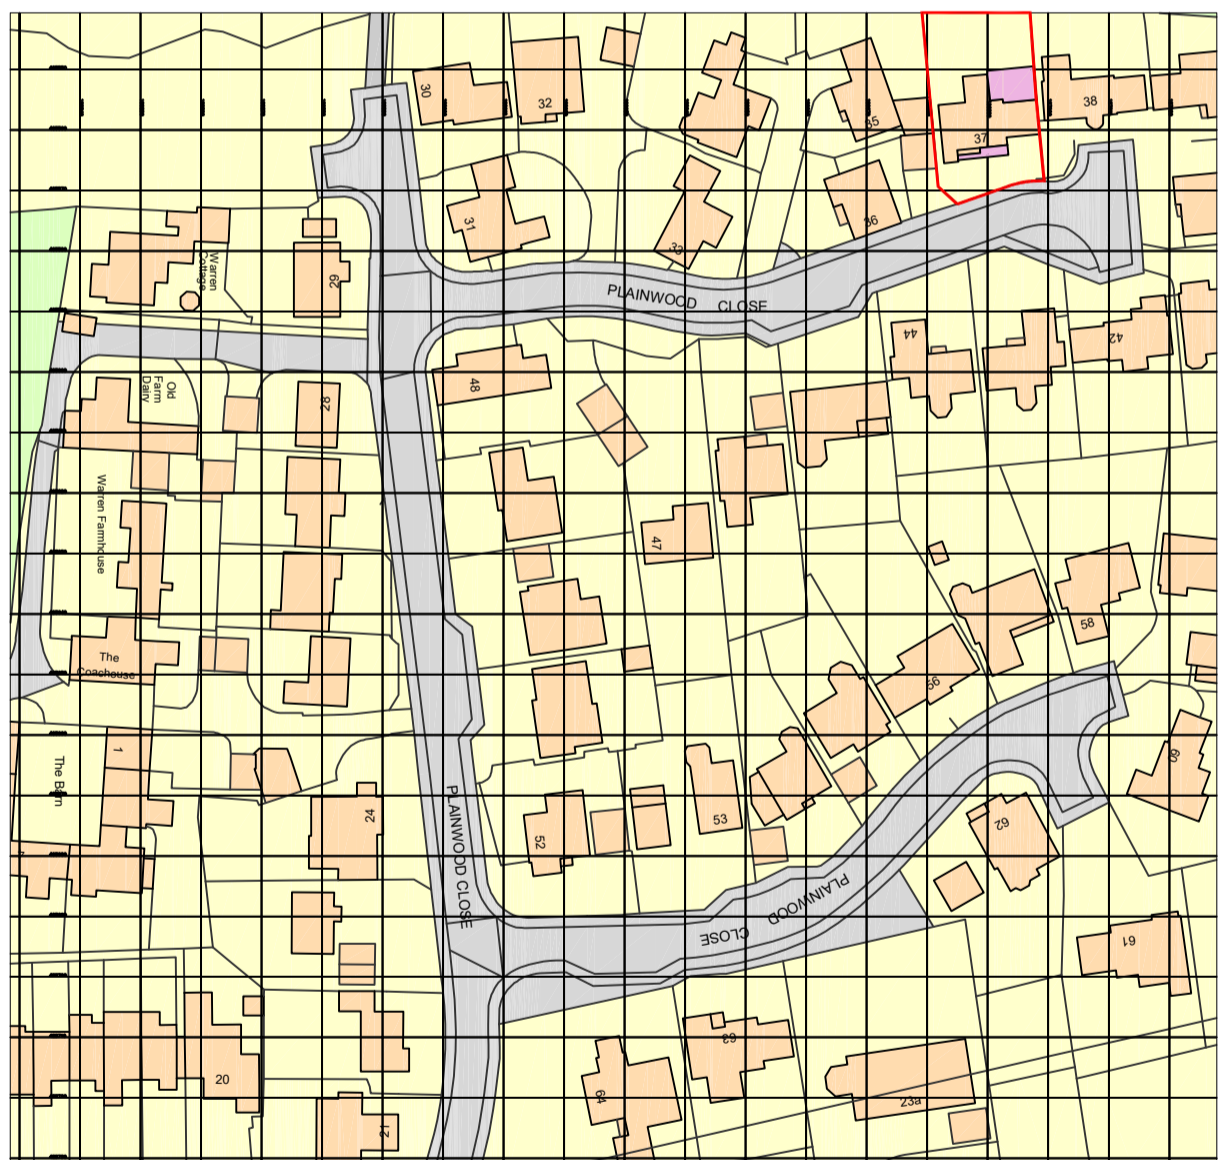

LOCATION PLAN

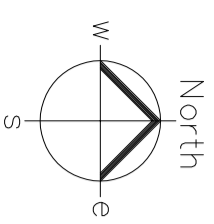

SCALE 1:500
PHYSICAL SCALE IN METERS

SCALE 1:1250
PHYSICAL SCALE IN METERS

PROPOSED EXTENSION & ALTERATIONS

37 PLAINWOOD CLOSE . CHICHESTER . WEST SUSSEX . PO19 5YB

For . Mr. & Mrs. Downham

Job No: 692 . Scale:1:500&1:1250@A3 . Date: December 2023 . Dwg No: 692-100