

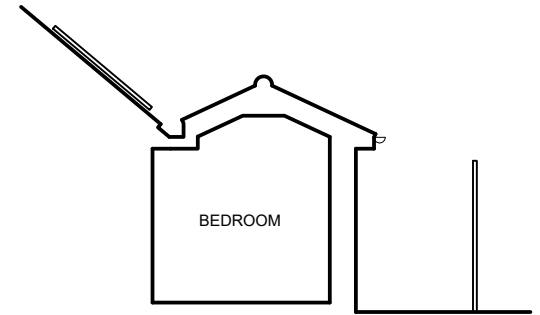
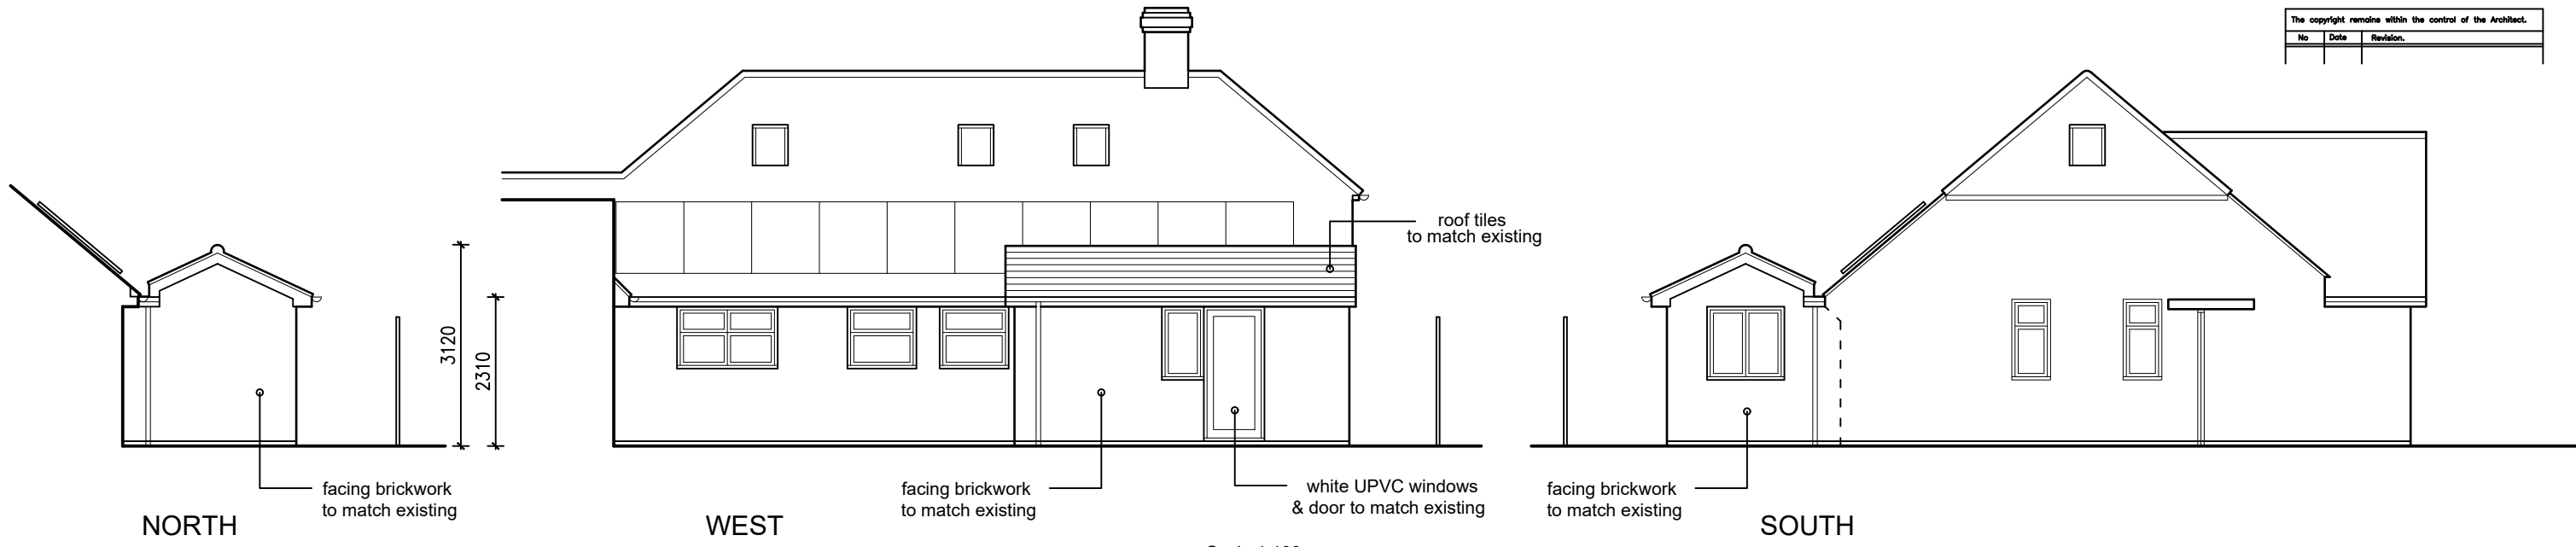
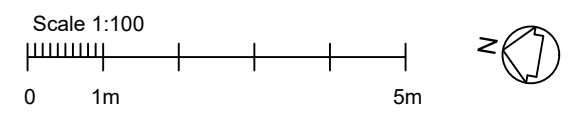


The copyright remains within the control of the Architect.		
No	Date	Revision

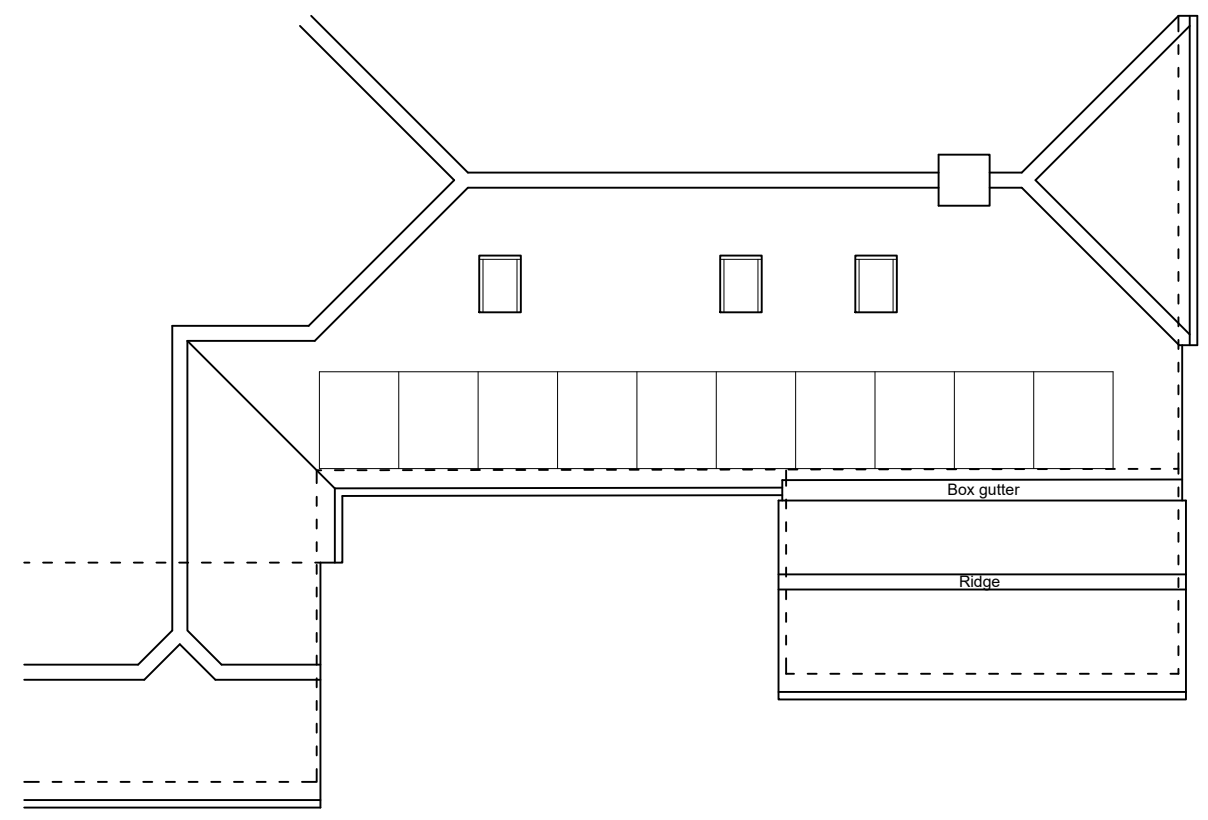

PERMITTED DEVELOPMENT

THE SITE IS NOT DESIGNATED LAND
 THE AREA OF THE EXTENSION DOES NOT EXCEED 50% OF THE TOTAL LAND AROUND THE HOUSE
 THE EXTENSION IS NOT FORWARD OF THE PRINCIPAL ELEVATION FACING THE HIGHWAY
 MATERIALS USED ON THE EXTENSION ARE SIMILAR TO THOSE USED ON THE ORIGINAL HOUSE
 THE EXTENSION IS SINGLE STOREY WITH A MAX. HEIGHT OF LESS THAN 4METRES
 THE MAX. EAVES HEIGHT IS LESS THAN 3 METRES
 THE EXTENSION DOES NOT EXTEND MORE THAN 3 METRES FROM THE REAR OF THE ORIGINAL HOUSE
 THE MAX. EAVES & RIDGE HEIGHTS ARE NO HIGHER THAN THE ORIGINAL HOUSE

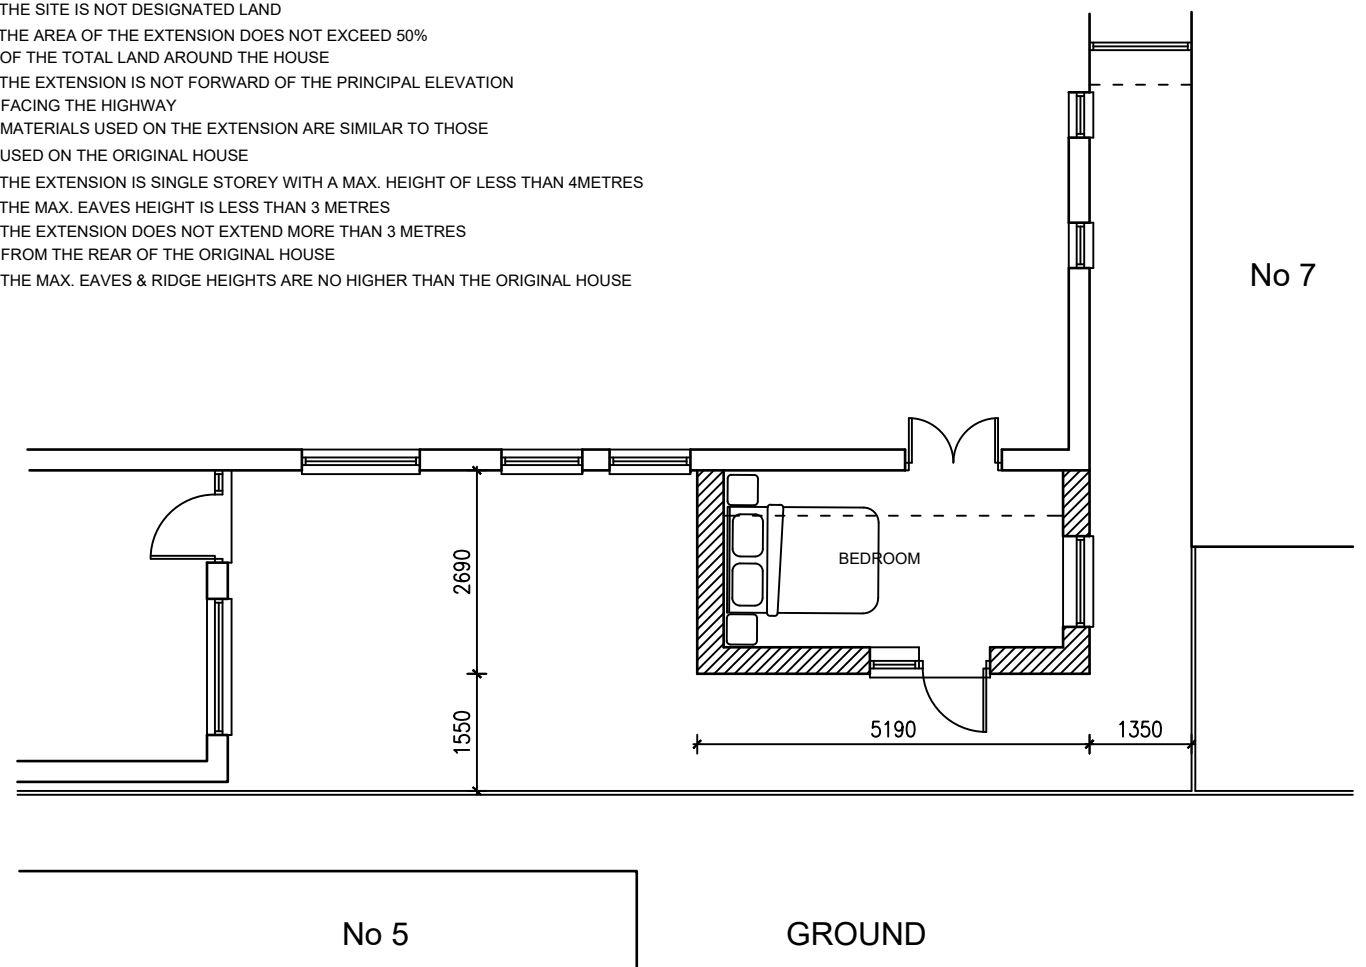

project	
9 PARKLANDS ROAD CHICHESTER PO19 3DP	
title	
PROPOSED PLANS ELEVATIONS & SECTION	
date	scale
Mar 24	1:100 @ A3
drawing number	rev
2412.03	

CRASKE ASSOCIATES
 Architects and Surveyors
 4 Southcote Avenue West Wittering PO20 8EY
 Tel: 01243 671912 Mob: 07940 519206
 www.juliancraske.co.uk
 E-mail: juliancraske@yahoo.co.uk