
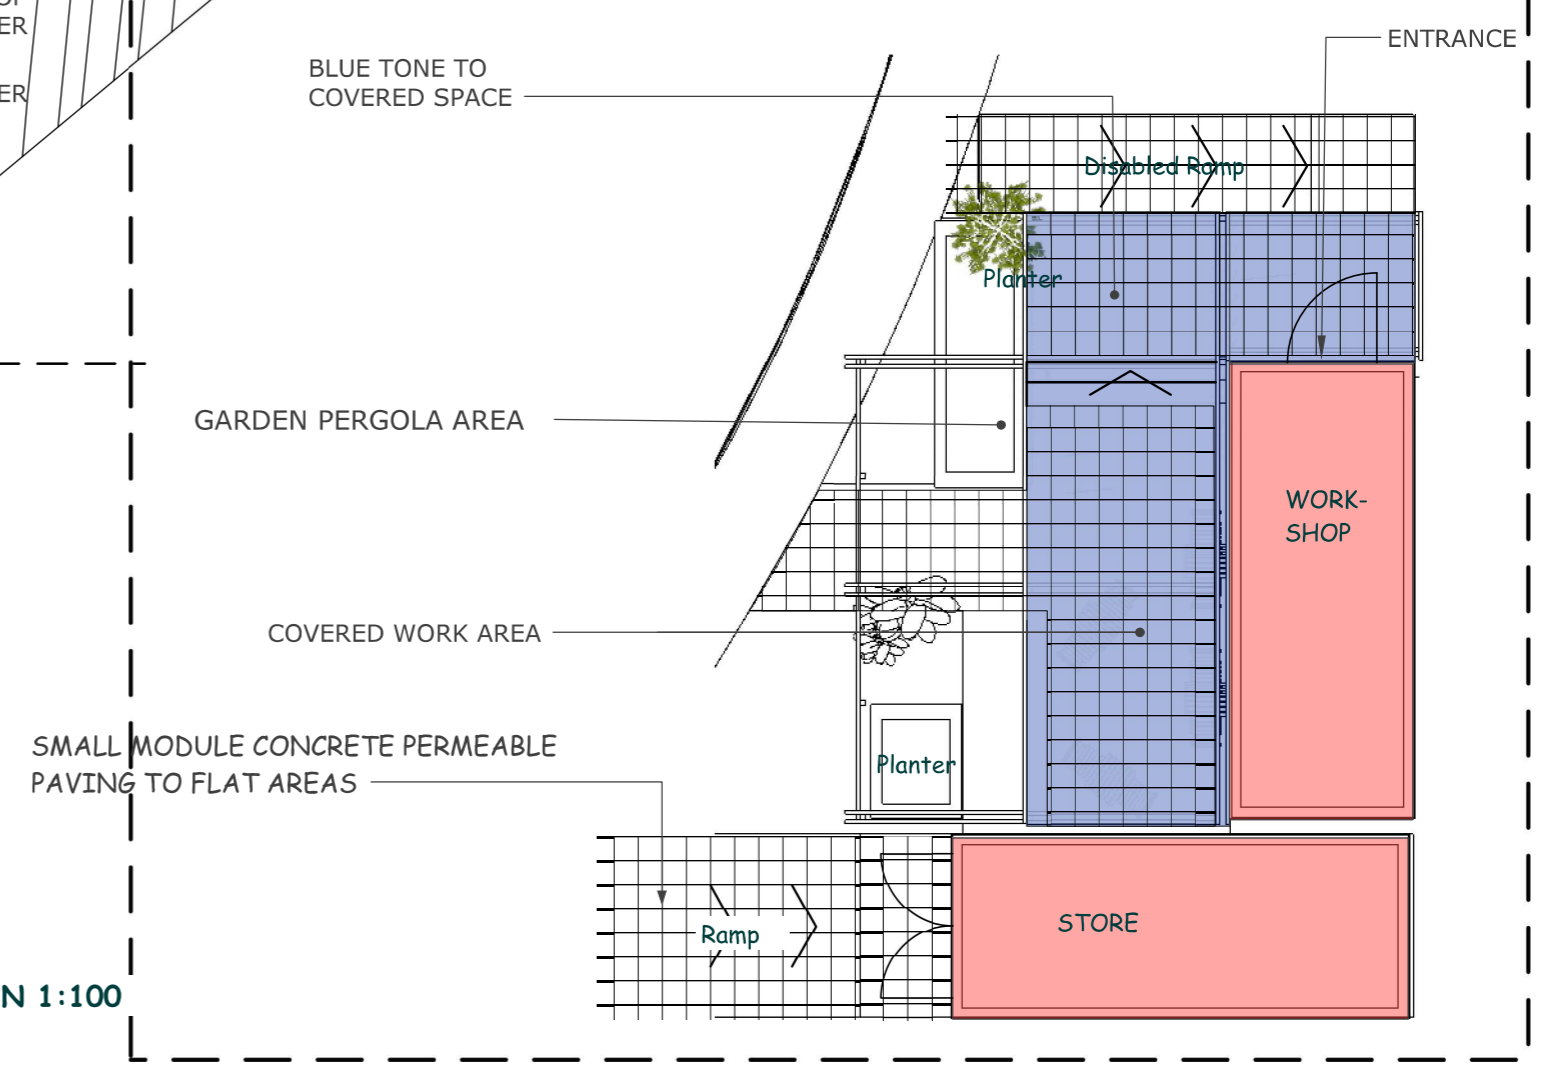


**LOCATION PLAN 1:1250**

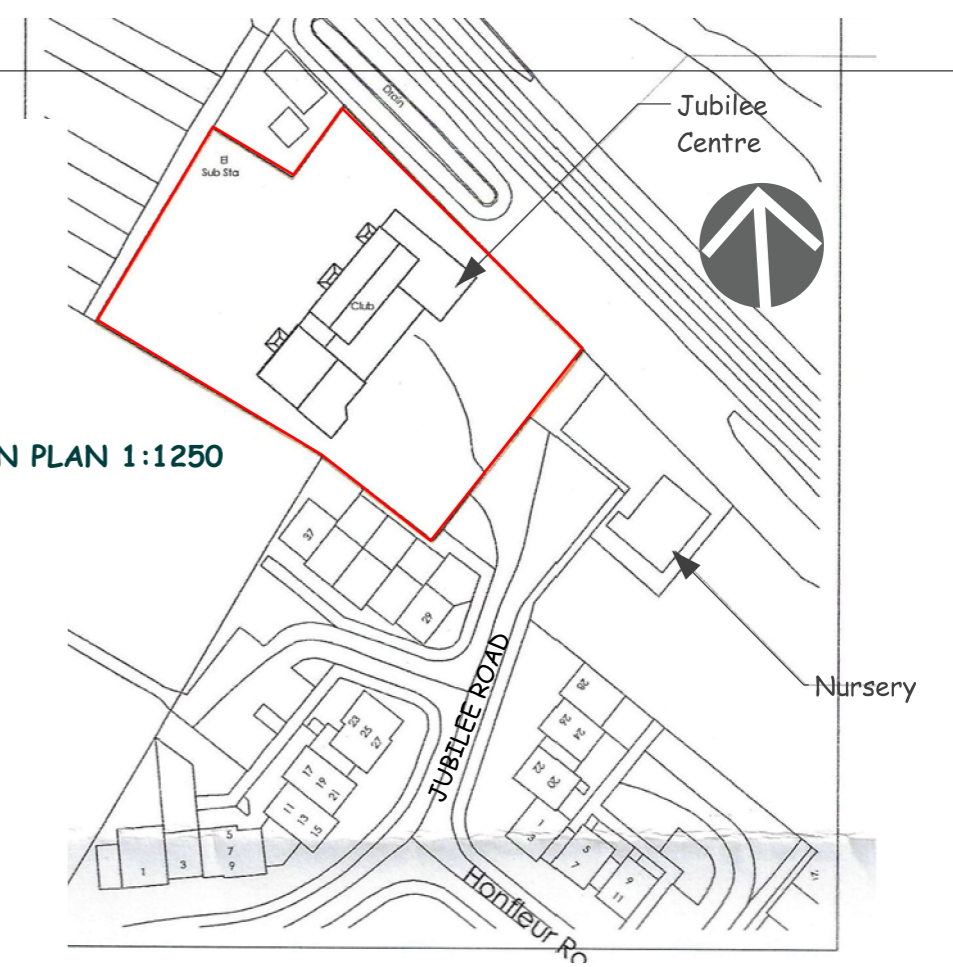

The building contractor/ installer is responsible for checking all dimensions and verifying compliance of details with all relevant legislation and Local Authority conditions. Manufacturers' recommendations must be adhered to.