




SOUTH ELEVATION

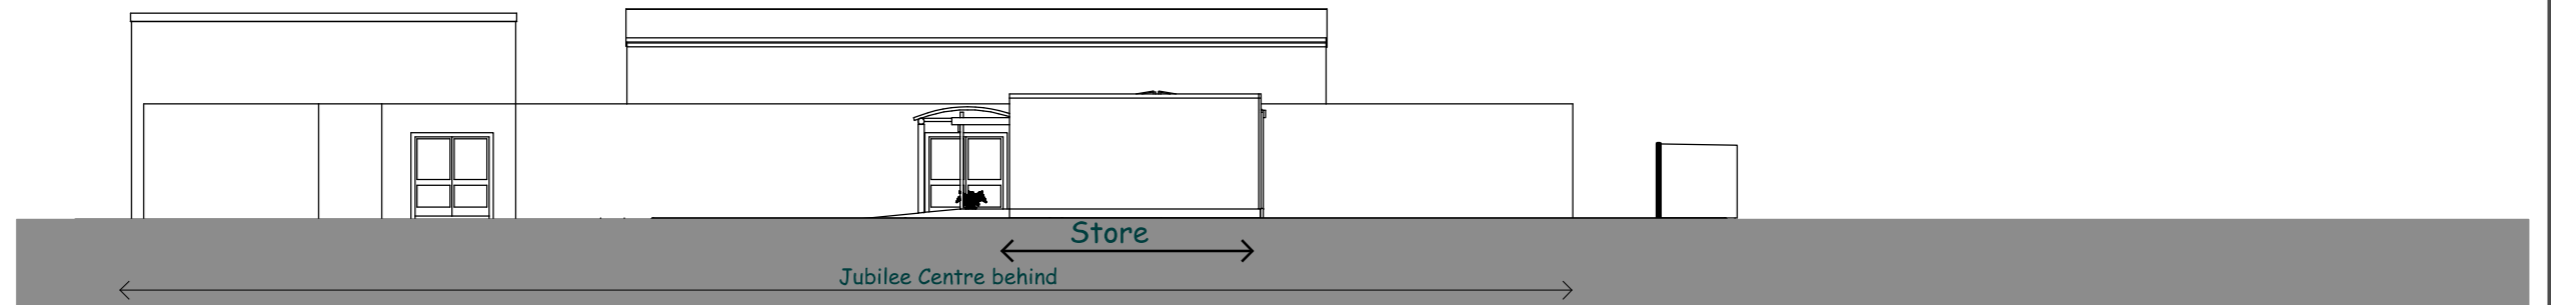

WEST ELEVATION

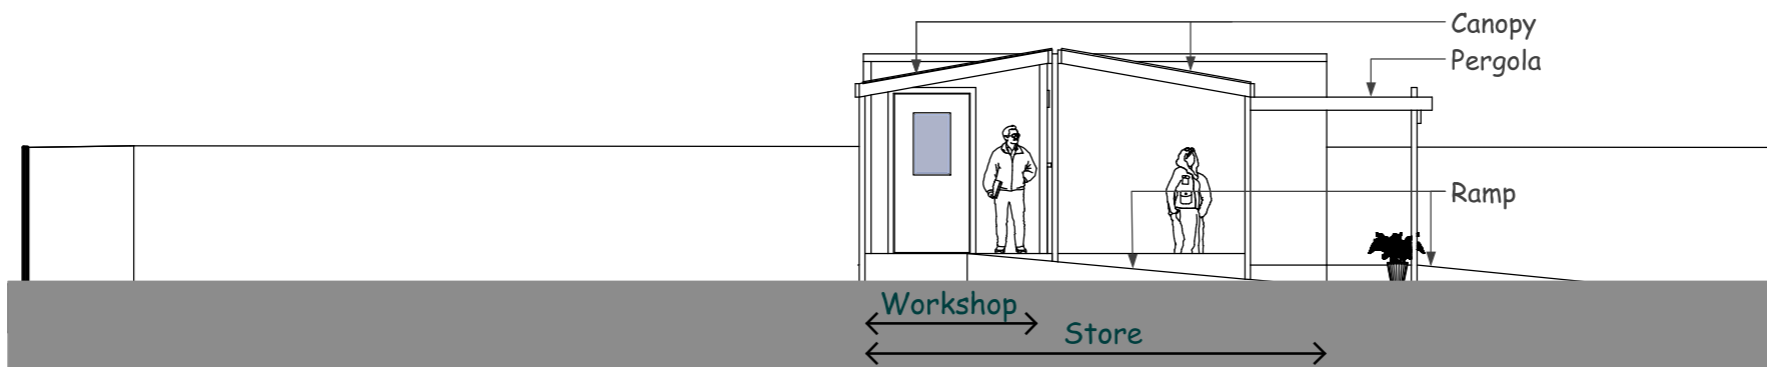

EAST ELEVATION

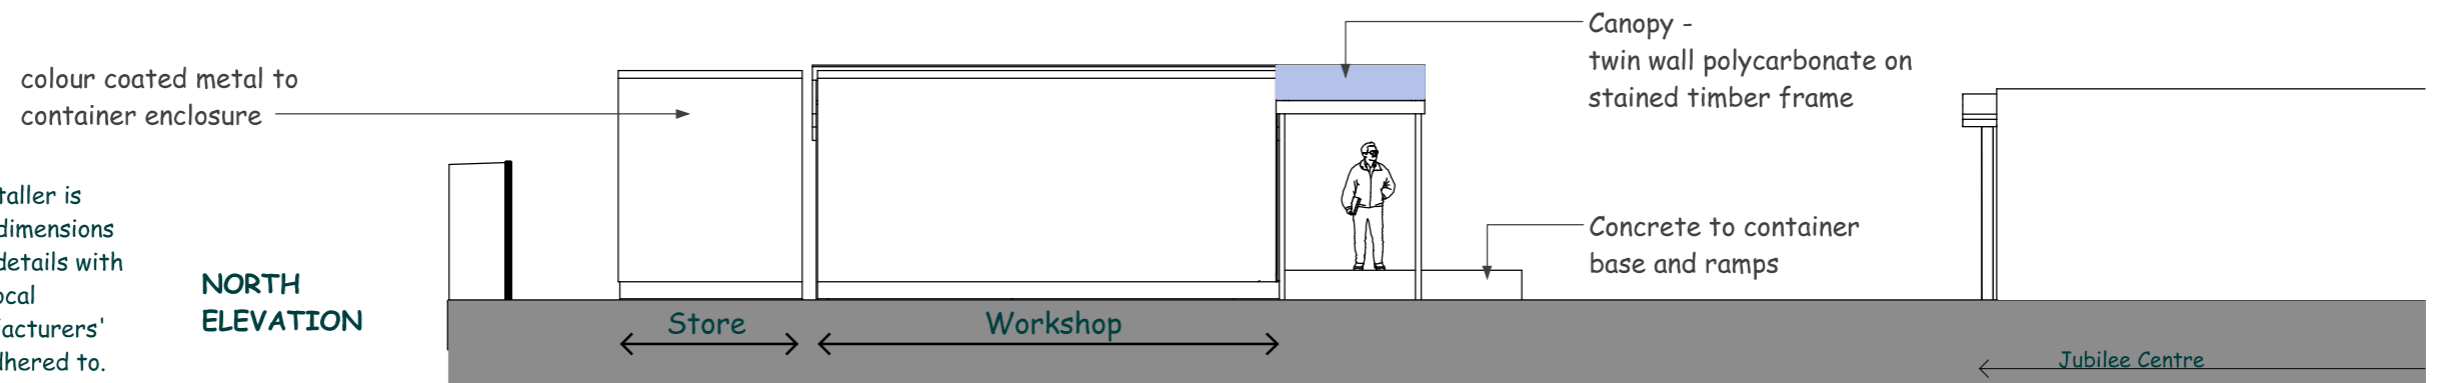

The building contractor/ installer is responsible for checking all dimensions and verifying compliance of details with all relevant legislation and Local Authority conditions. Manufacturers' recommendations must be adhered to.

NORTH ELEVATION