



SCALE BAR 1:1250

LOCATION PLAN SCALE 1:1250

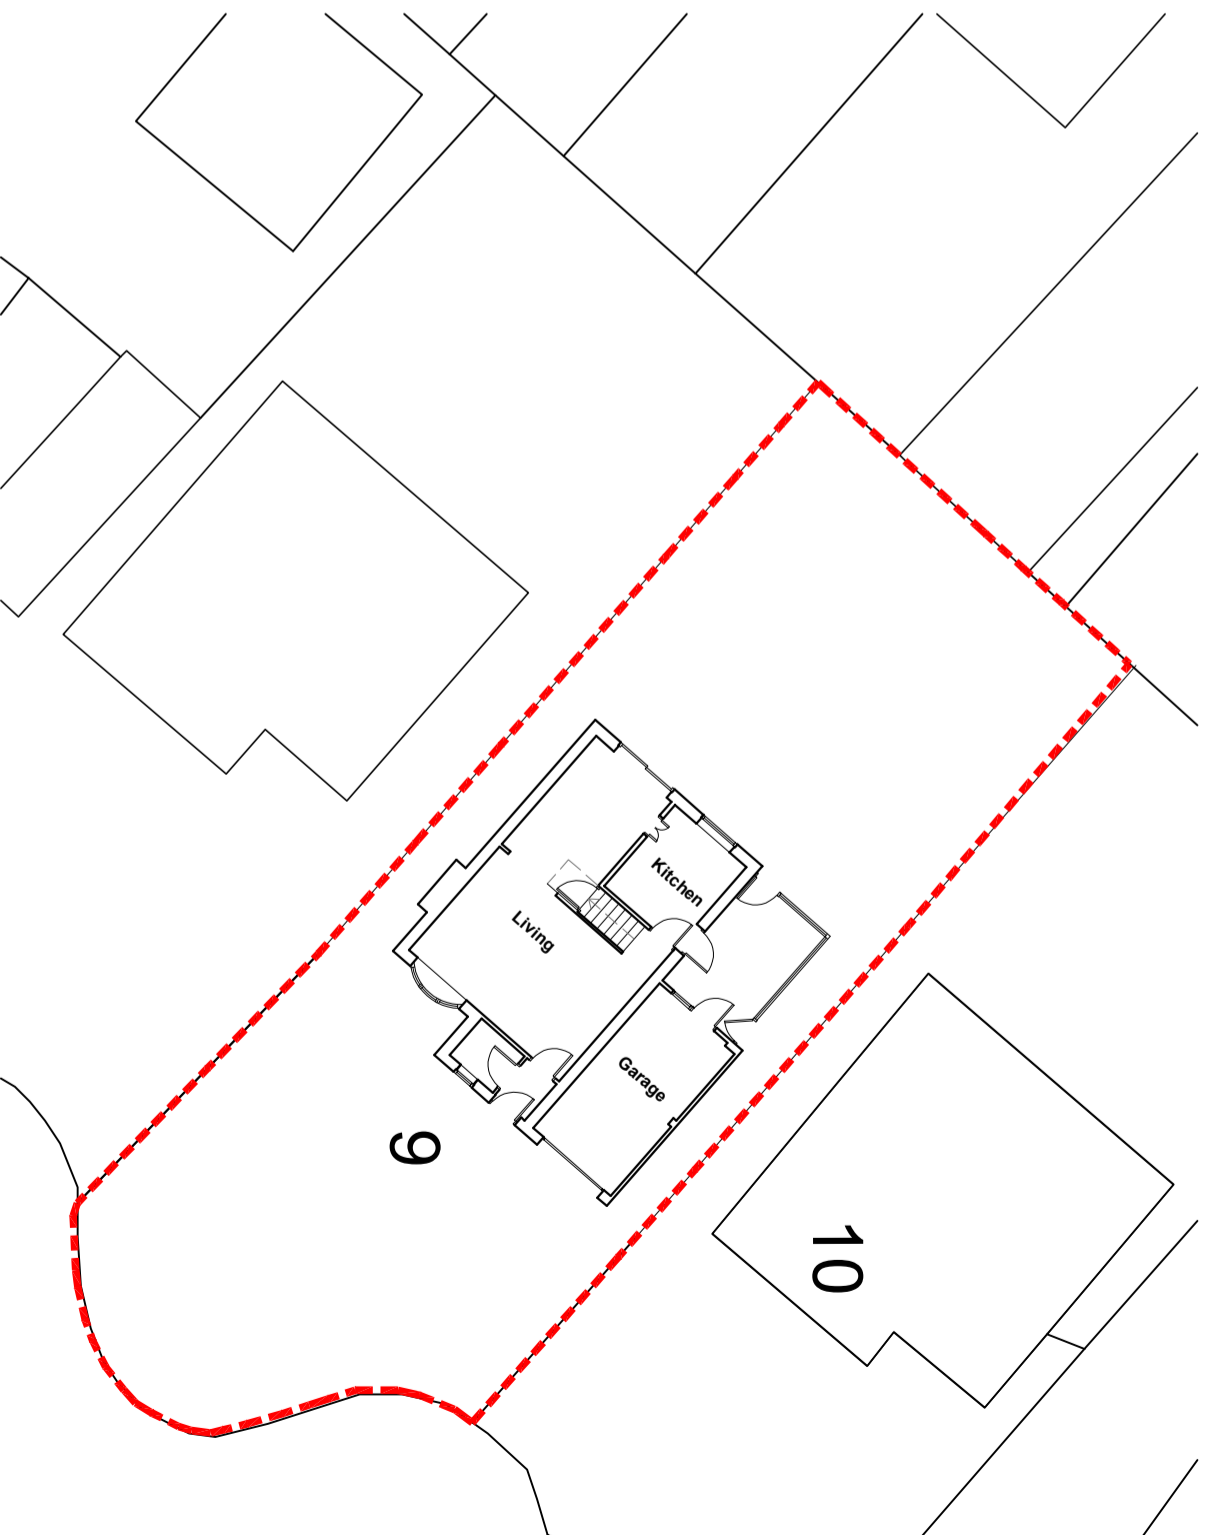

EXISTING BLOCK PLAN
SCALE 1:200

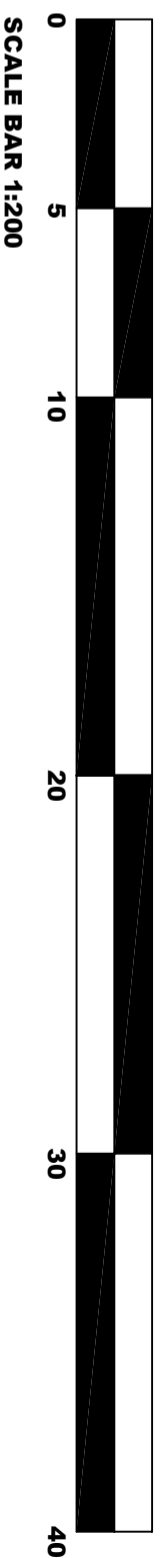

SCALE BAR 1:200



PROJECT		DRAWING TITLE	
9 COOPERS WAY, NEWENT, GLOUCESTERSHIRE		EXISTING LOCATION PLAN AND BLOCK PLAN	
REV	DATE	AMENDMENT	
DRWG	DATE	SCALE @ A3	REV
L01	MAR 2024	1:200, 1:1250	



Chartered Institute of
Architectural Technologists

ED Architecture LTD

A3