


PROPOSED BLOCK PLAN  
SCALE 1:200

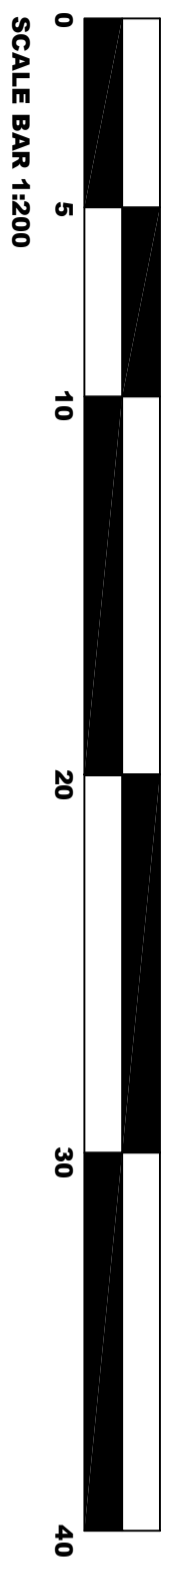

PROJECT		DRAWING	
9 COOPERS WAY, NEWENT, GLOUCESTERSHIRE		DATE	PROP SEWER
DRAWING TITLE		SCALE @ A3	APR 2024
PROPOSED BLOCK PLAN		REV	1:200
REV	DATE	AMENDMENT	



Chartered Institute of  
Architectural Technologists

ED Architecture LTD

**A3**