

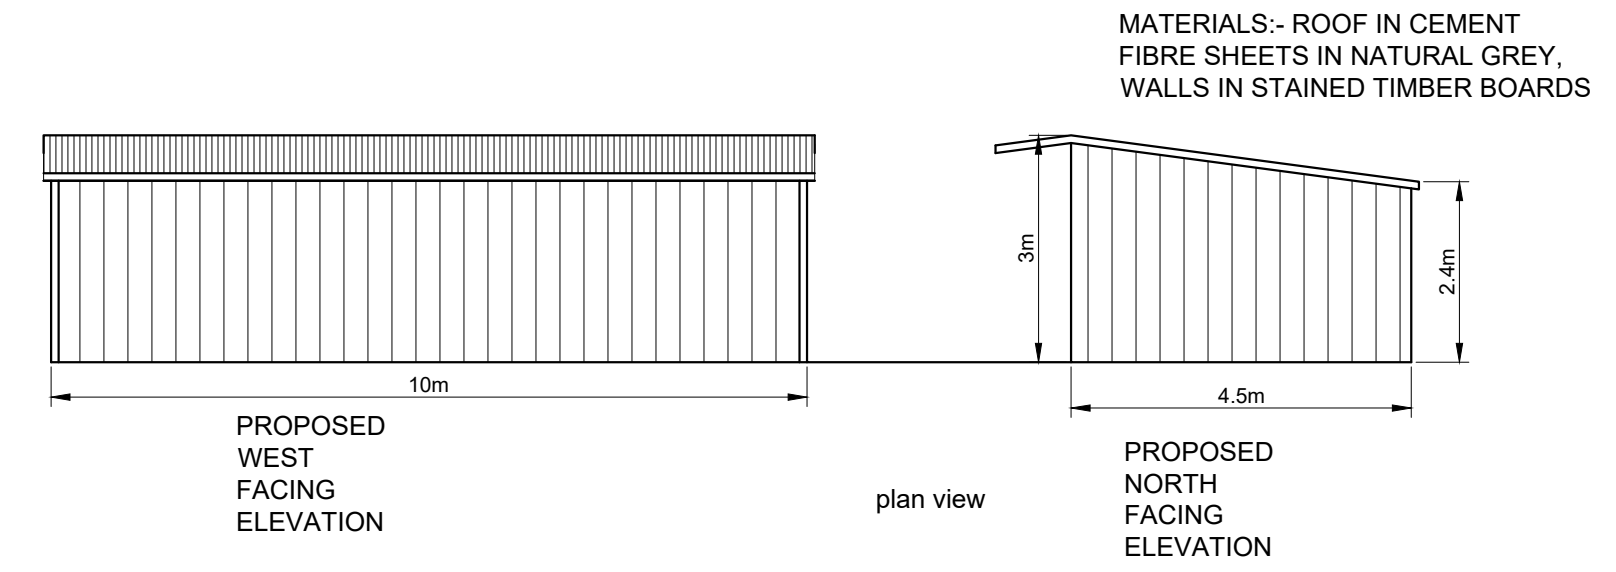
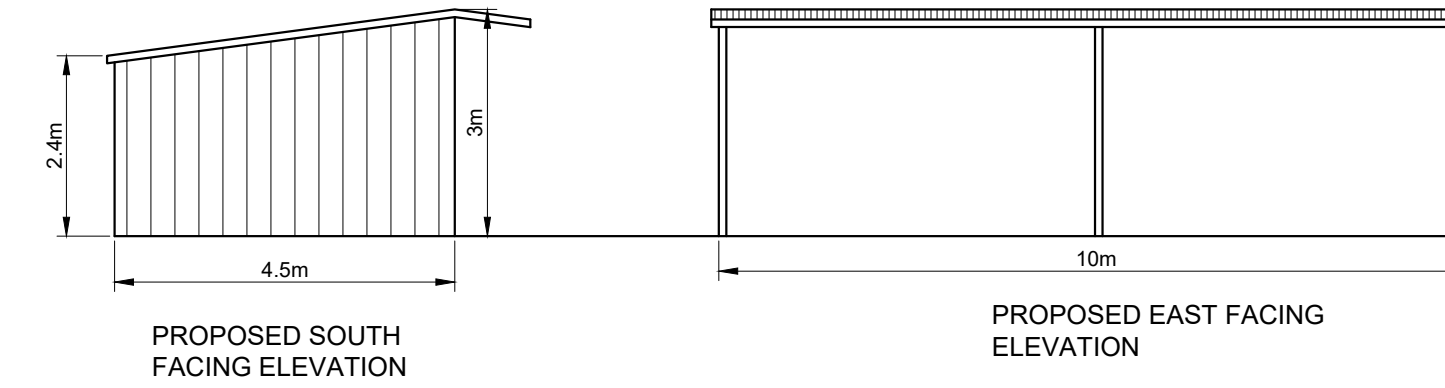



AS EXISTING BLOCK PLAN

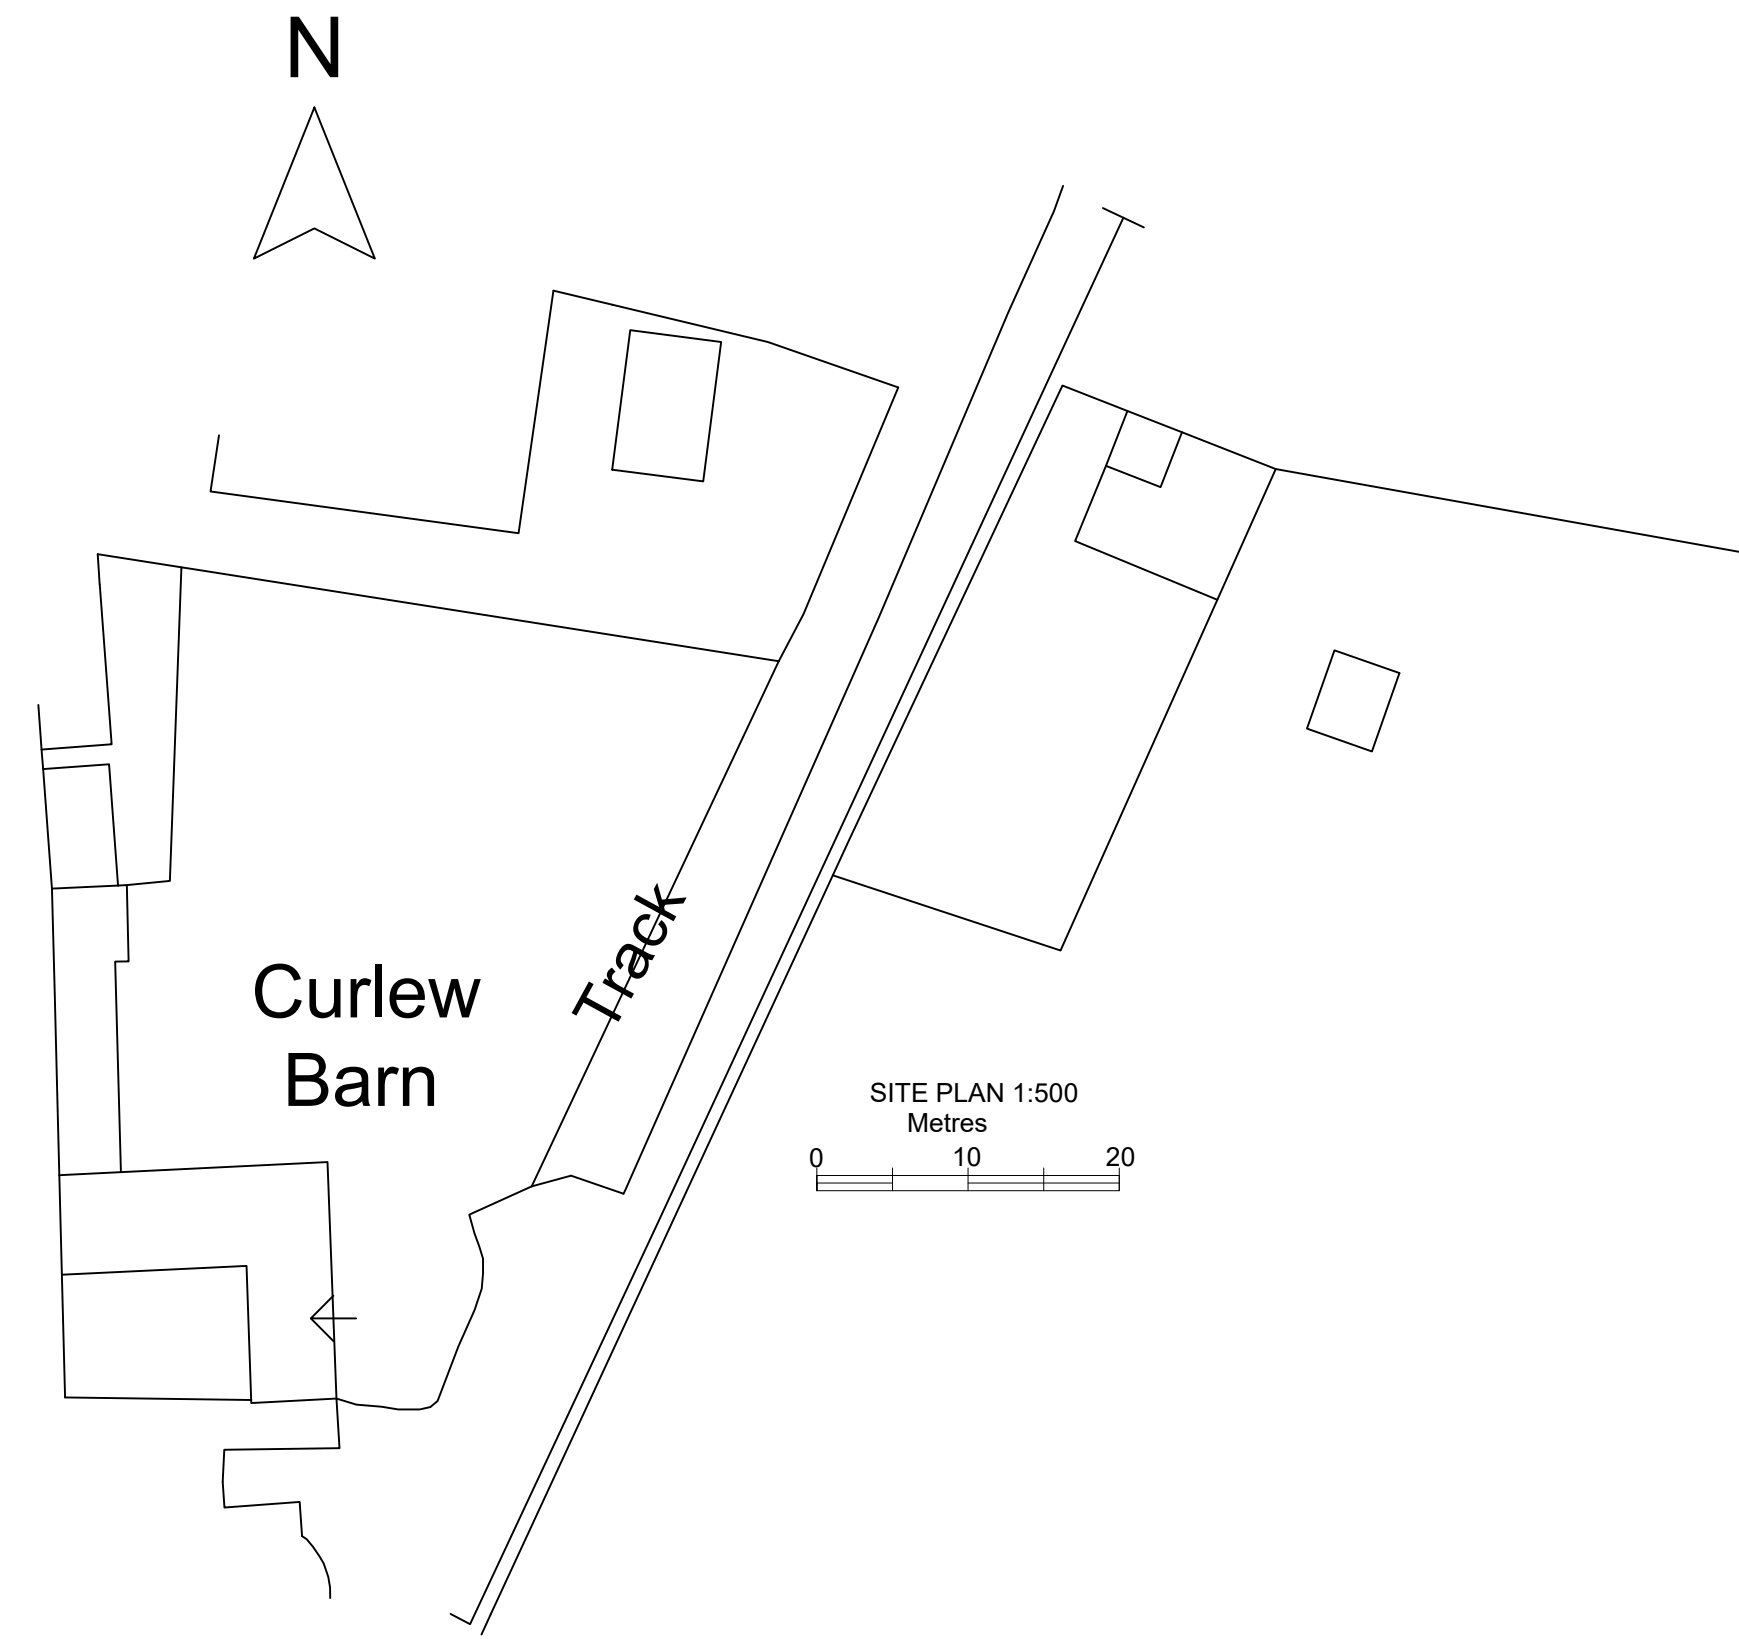

MATERIALS:- ROOF IN CEMENT FIBRE SHEETS IN NATURAL GREY, WALLS IN STAINED TIMBER BOARDS

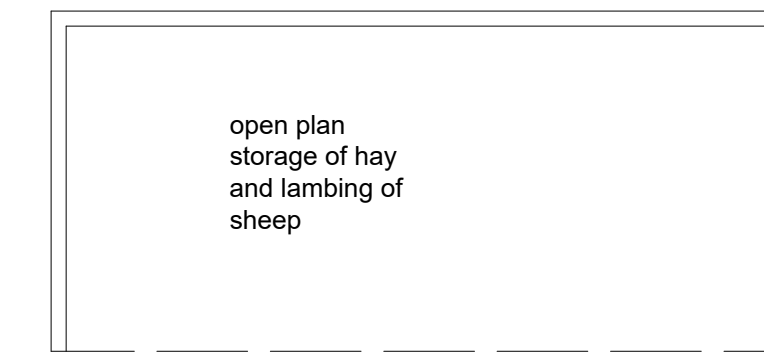

AS PROPOSED BLOCK PLAN

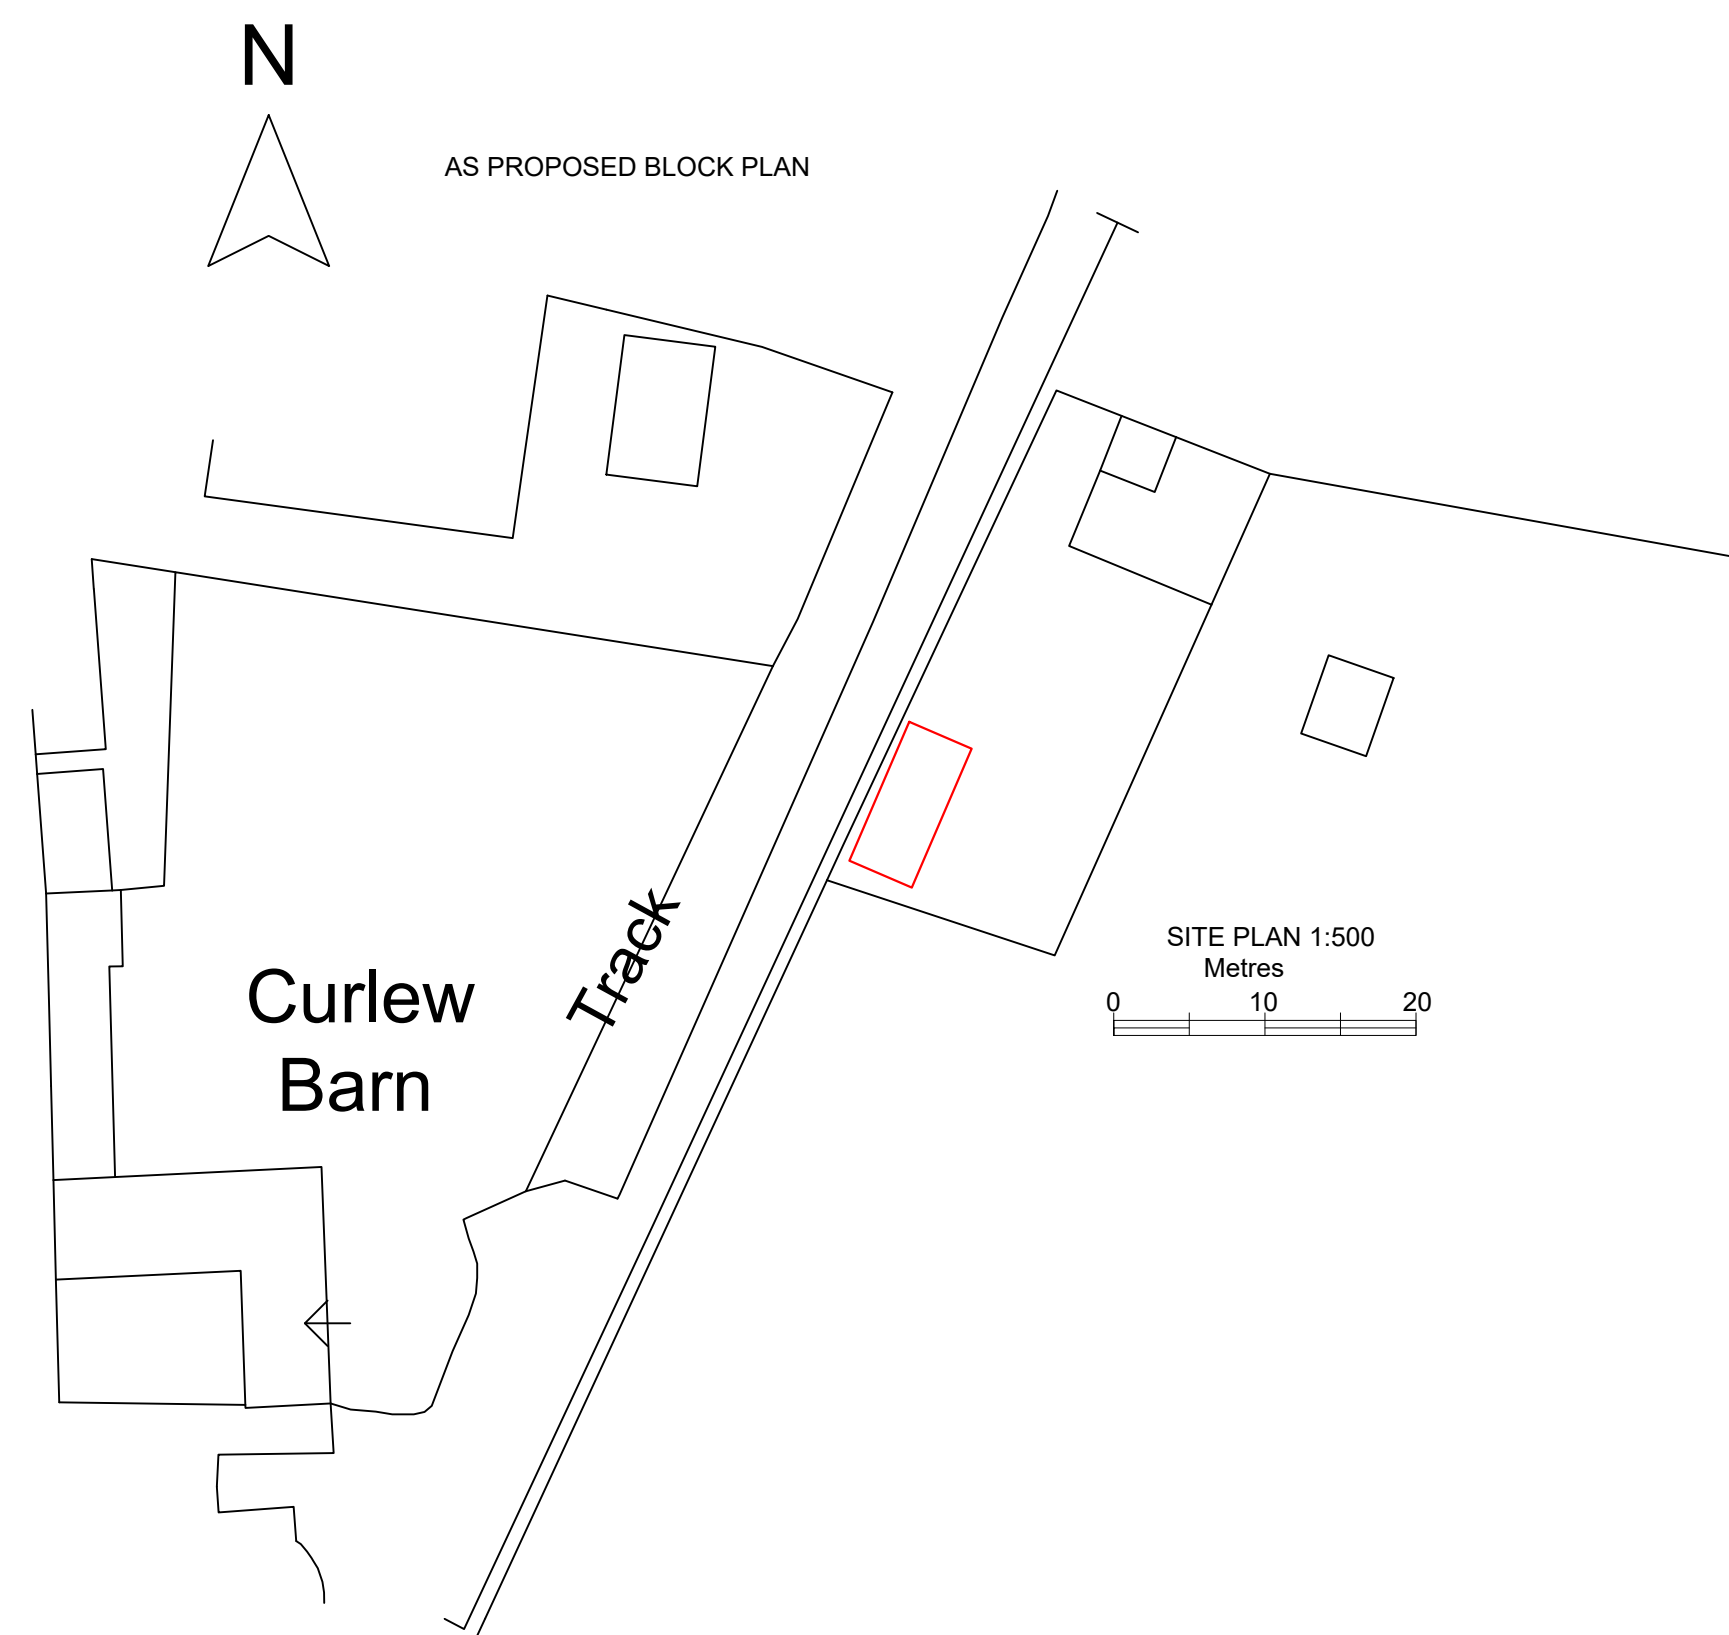

<p>Planning Consultancy Ltd</p> <p>Office A, Bradley Hill Farm Clough-on-Brook, Preston, PR3 0GA Telephone 01995 640155 Mobile 07813 296 287 e-mail: mcj@mplanning.org</p>	<p>CLIENT: MRS SALLY CLARK</p> <p>LOCATION: CURLEW BARN, HAGG LANE, OUT RAWCLIFFE, PR3 0UJ</p> <p>PROJECT: ERECTION OF AN AGRICULTURAL STORAGE (LIVESTOCK BUILDING)</p>	<p>DATE: 5TH APRIL 2024</p> <p>DWG NO: M23G6305</p> <p>SCALE: 1:100 & 1:500</p> <p>A1</p>
	<p>DRAWN BY:</p>	