


N.B
 - DO NOT SCALE FROM THESE DRAWINGS. IF IN DOUBT ASK ALL DIMENSIONS ARE TO BE VERIFIED ON SITE BY THE CONTRACTOR AND ANY DISCREPANCIES REPORTED TO THE CLIENT/ ARCHITECT PRIOR TO CONSTRUCTION


REV	DESCRIPTION	DATE
A	PLANNING SUBMISSION	16.01.24

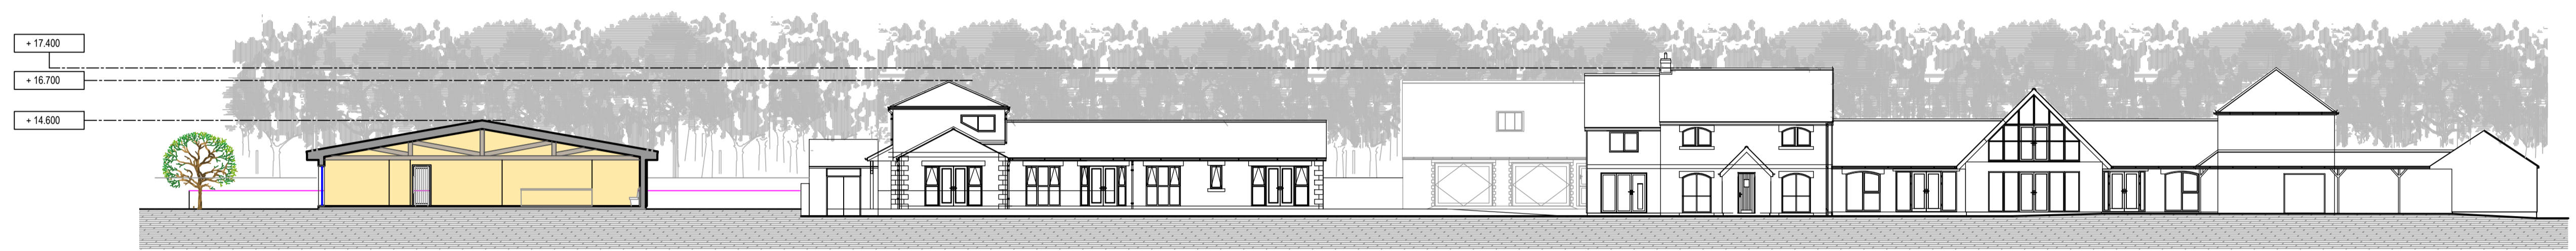

SITE WIDE ELEVATION/ SECTION (SOUTH EAST)



SITE WIDE ELEVATION (SOUTH EAST)

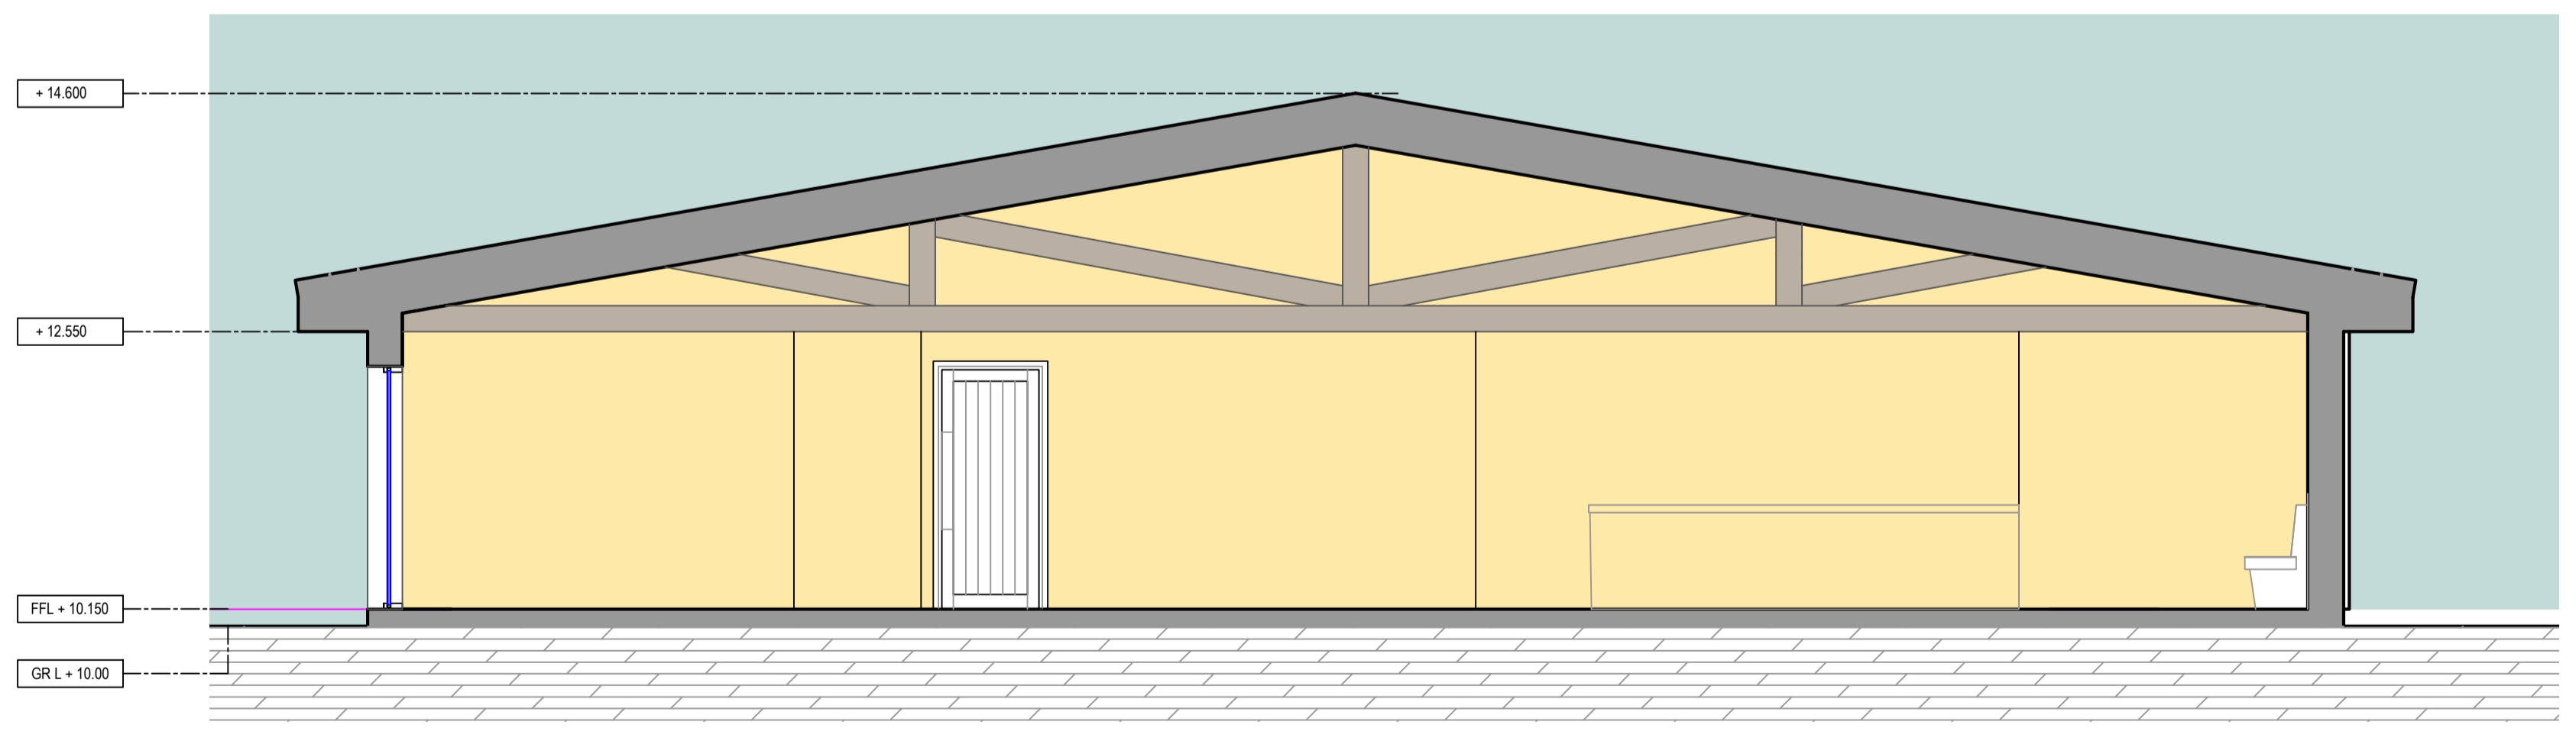

SECTION A - A

John Taylor
 Architects Ltd.
 The Studio, 64 High West Road
 Crook, Co. Durham, DL15 9NT
 Tel/Fax: 01388 767124 / 01388 767010
 E-mail: studio@j-t-architects.co.uk

client
 GREEN DEVELOPMENTS LTD

drg.
 PROPOSED SECTION & SITE ELEVATIONS

site.
 PROPOSED PIZZA HUT/ CABIN
 LAND ADJACENT TO PENSRAW HILL HOUSE
 CHESTER ROAD
 SUNDERLAND, SR4 9JX

scale
 1:50 @ A1

drg. no.
 23 22 05 A