
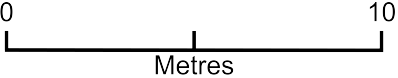


# 18 longfield villas PL9 7RS

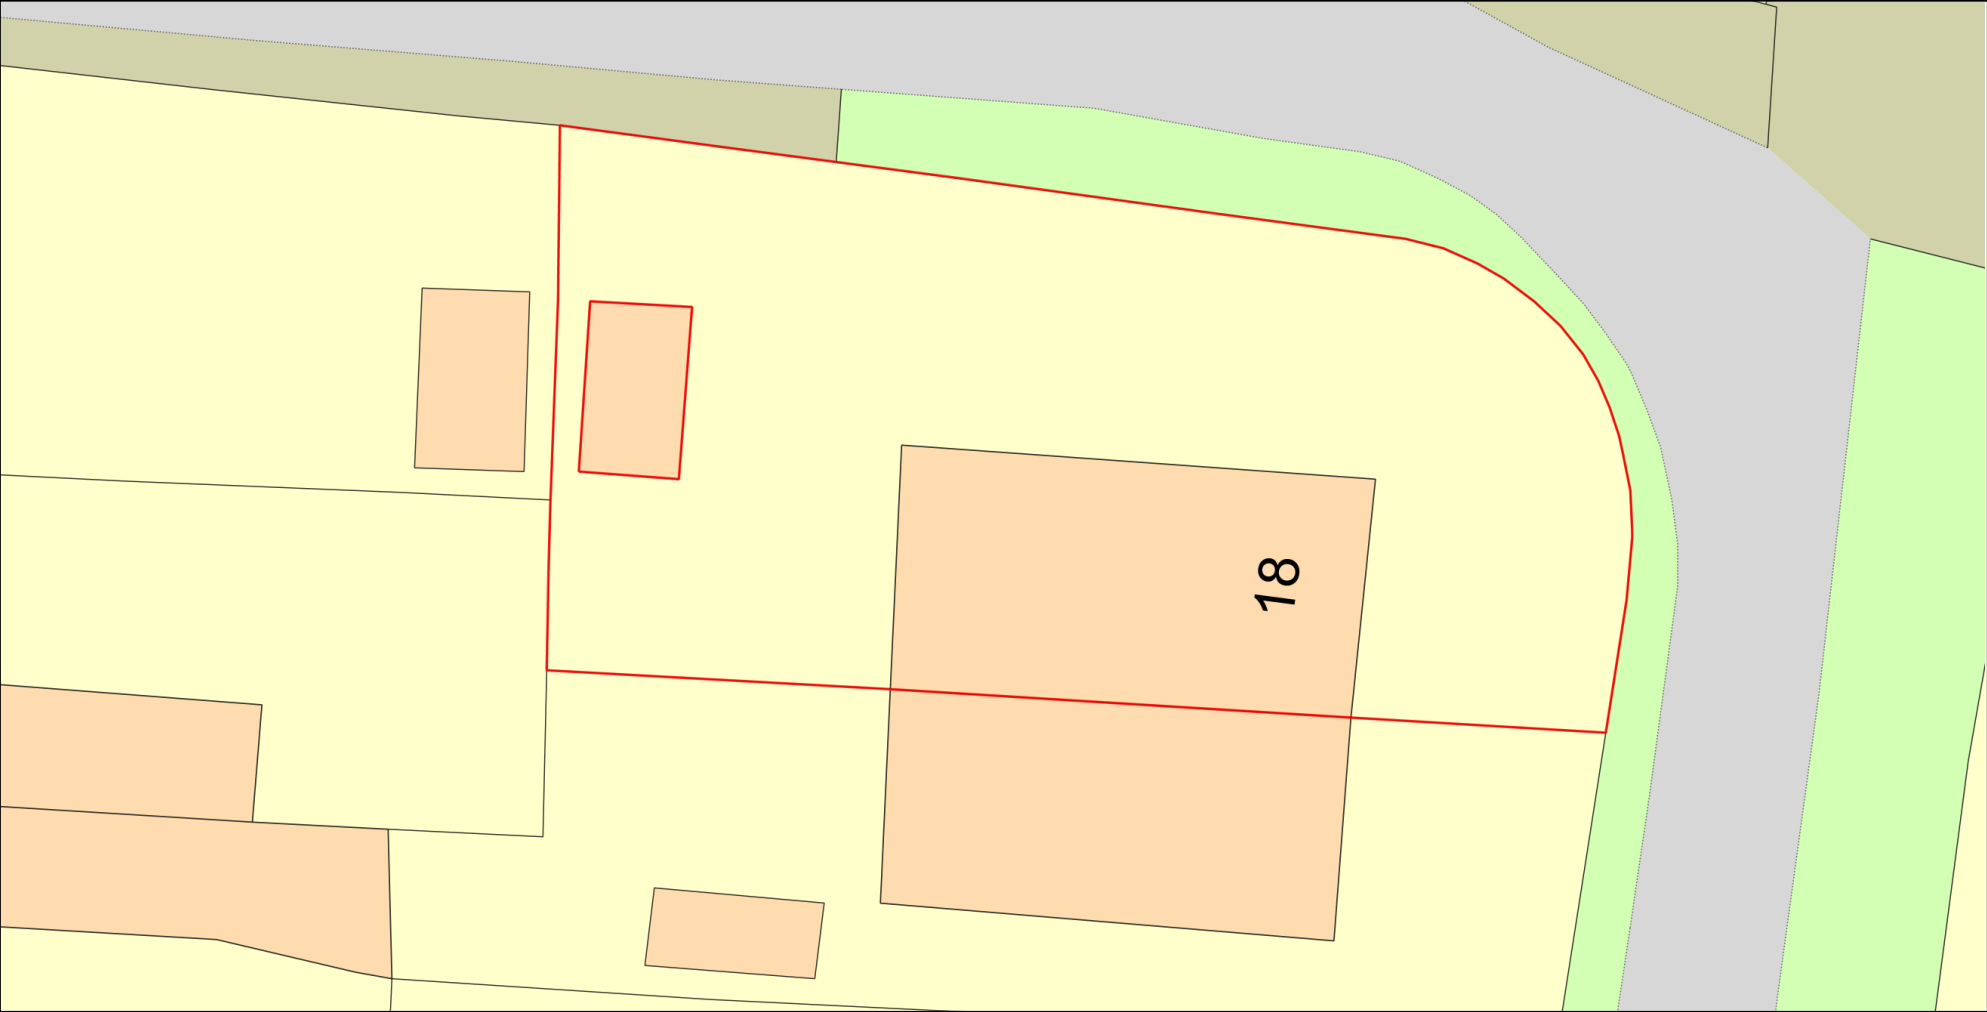

Plan Produced for: Mr and Mrs Hobson  
Date Produced: 03 Apr 2024  
Plan Reference Number: TQRQM24094151901249  
Scale: 1:200 @ A4