
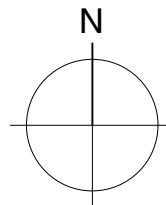


HOEGATE STREET

# 01 Existing Block Plan

Scale 1:200

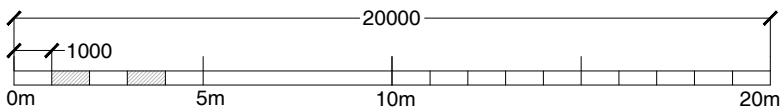

## Le Page Architects

© Le Page Architects Limited, Plumer House,  
Tailyour Road, Crownhill, Plymouth, PL6 5DH

Tel: +44 (0)1752 849 880

Email: [enquiries@lepagearchitects.com](mailto:enquiries@lepagearchitects.com)  
Web: <http://www.lepagearchitects.com>

Client  
**Chivas Brothers**

Project Name  
**Plymouth Gin  
New Door to Hoegate Street**

Drawing  
**Existing Block Plan**

Scale  
1:500 @ A4

Drawn by  
ST  
Date  
05.04.24

Checked by  
SCr  
Date  
05.04.24

Project No. Drawing No Revision

**J23.008 AL.02**

-