
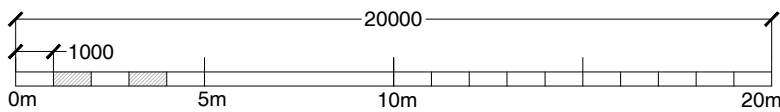


HOEGATE STREET

01 Proposed Block Plan

Scale 1:200

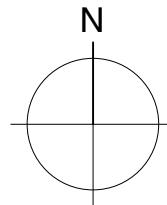

Le Page Architects

© Le Page Architects Limited, Plumer House,
Tailyour Road, Crownhill, Plymouth, PL6 5DH

Tel: +44 (0)1752 849 880

Email: enquiries@lepagearchitects.com
Web: <http://www.lepagearchitects.com>

Client
Chivas Brothers

Project Name
**Plymouth Gin
New Door to Hoegate Street**

Drawing
Proposed Block Plan

Scale
1:500 @ A4

Drawn by
ST
Date
05.04.24

Checked by
SCr
Date
05.04.24

Project No. Drawing No. Revision

J23.008 AL.03

-