





front elevation (north facing) as existing 1:50



side elevation (west facing) as existing 1:50

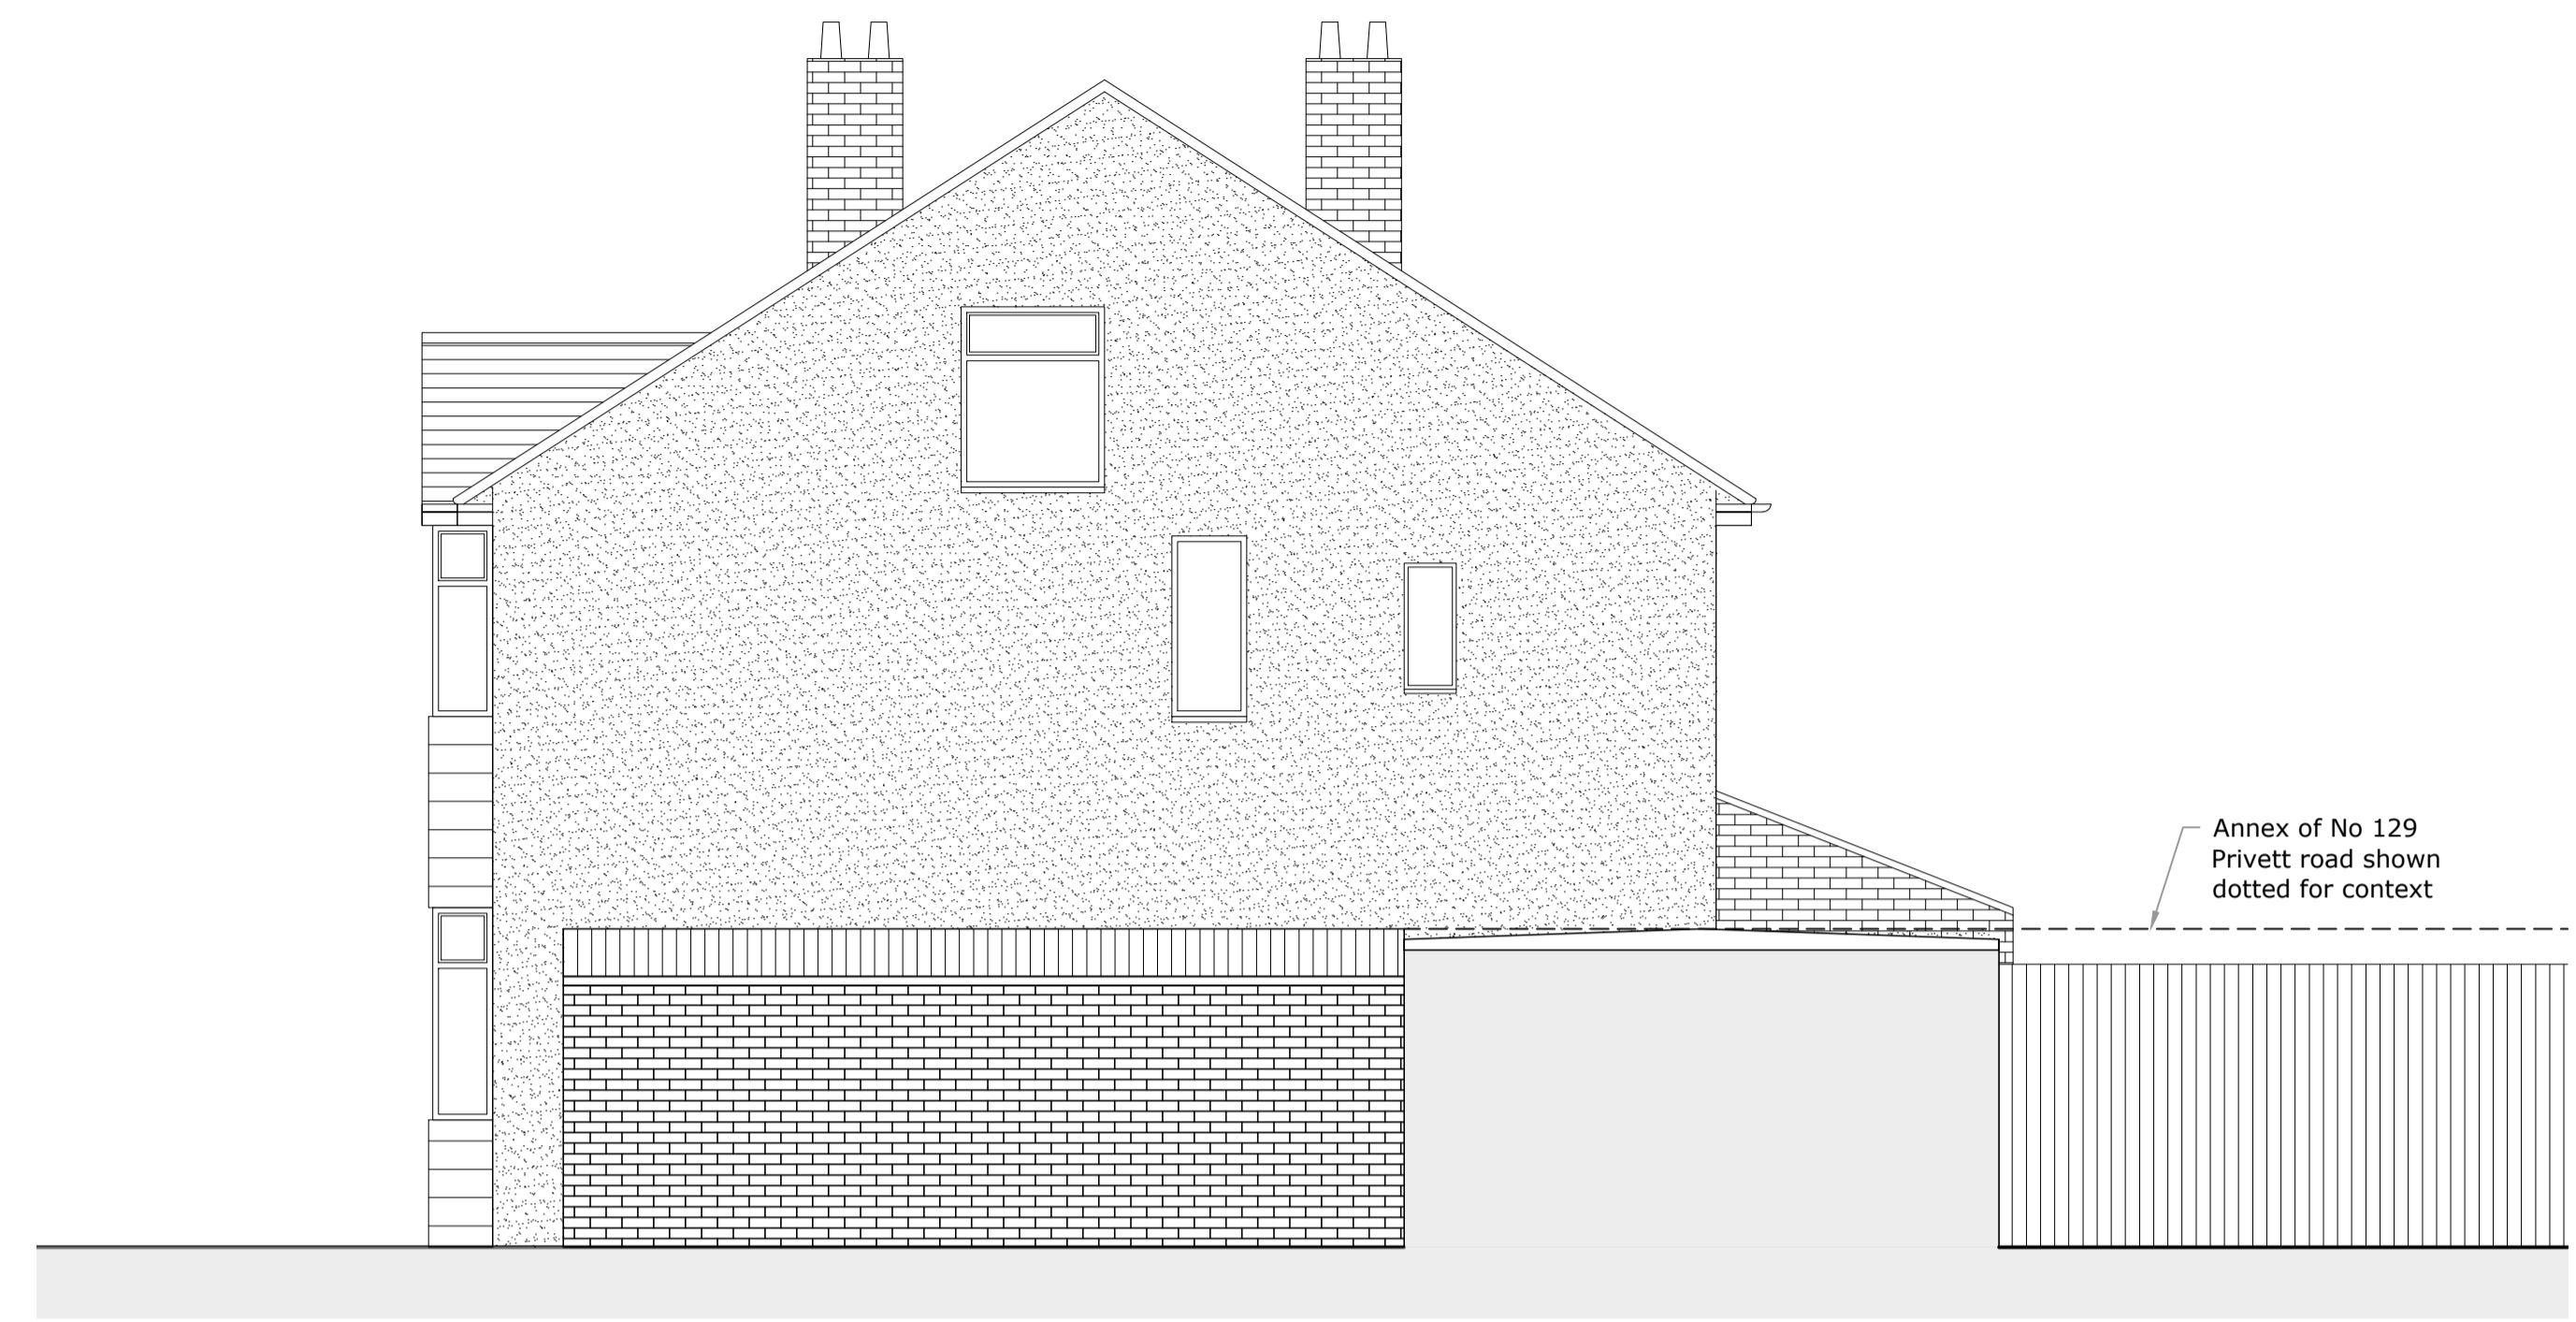

side elevation (east facing) as existing 1:50

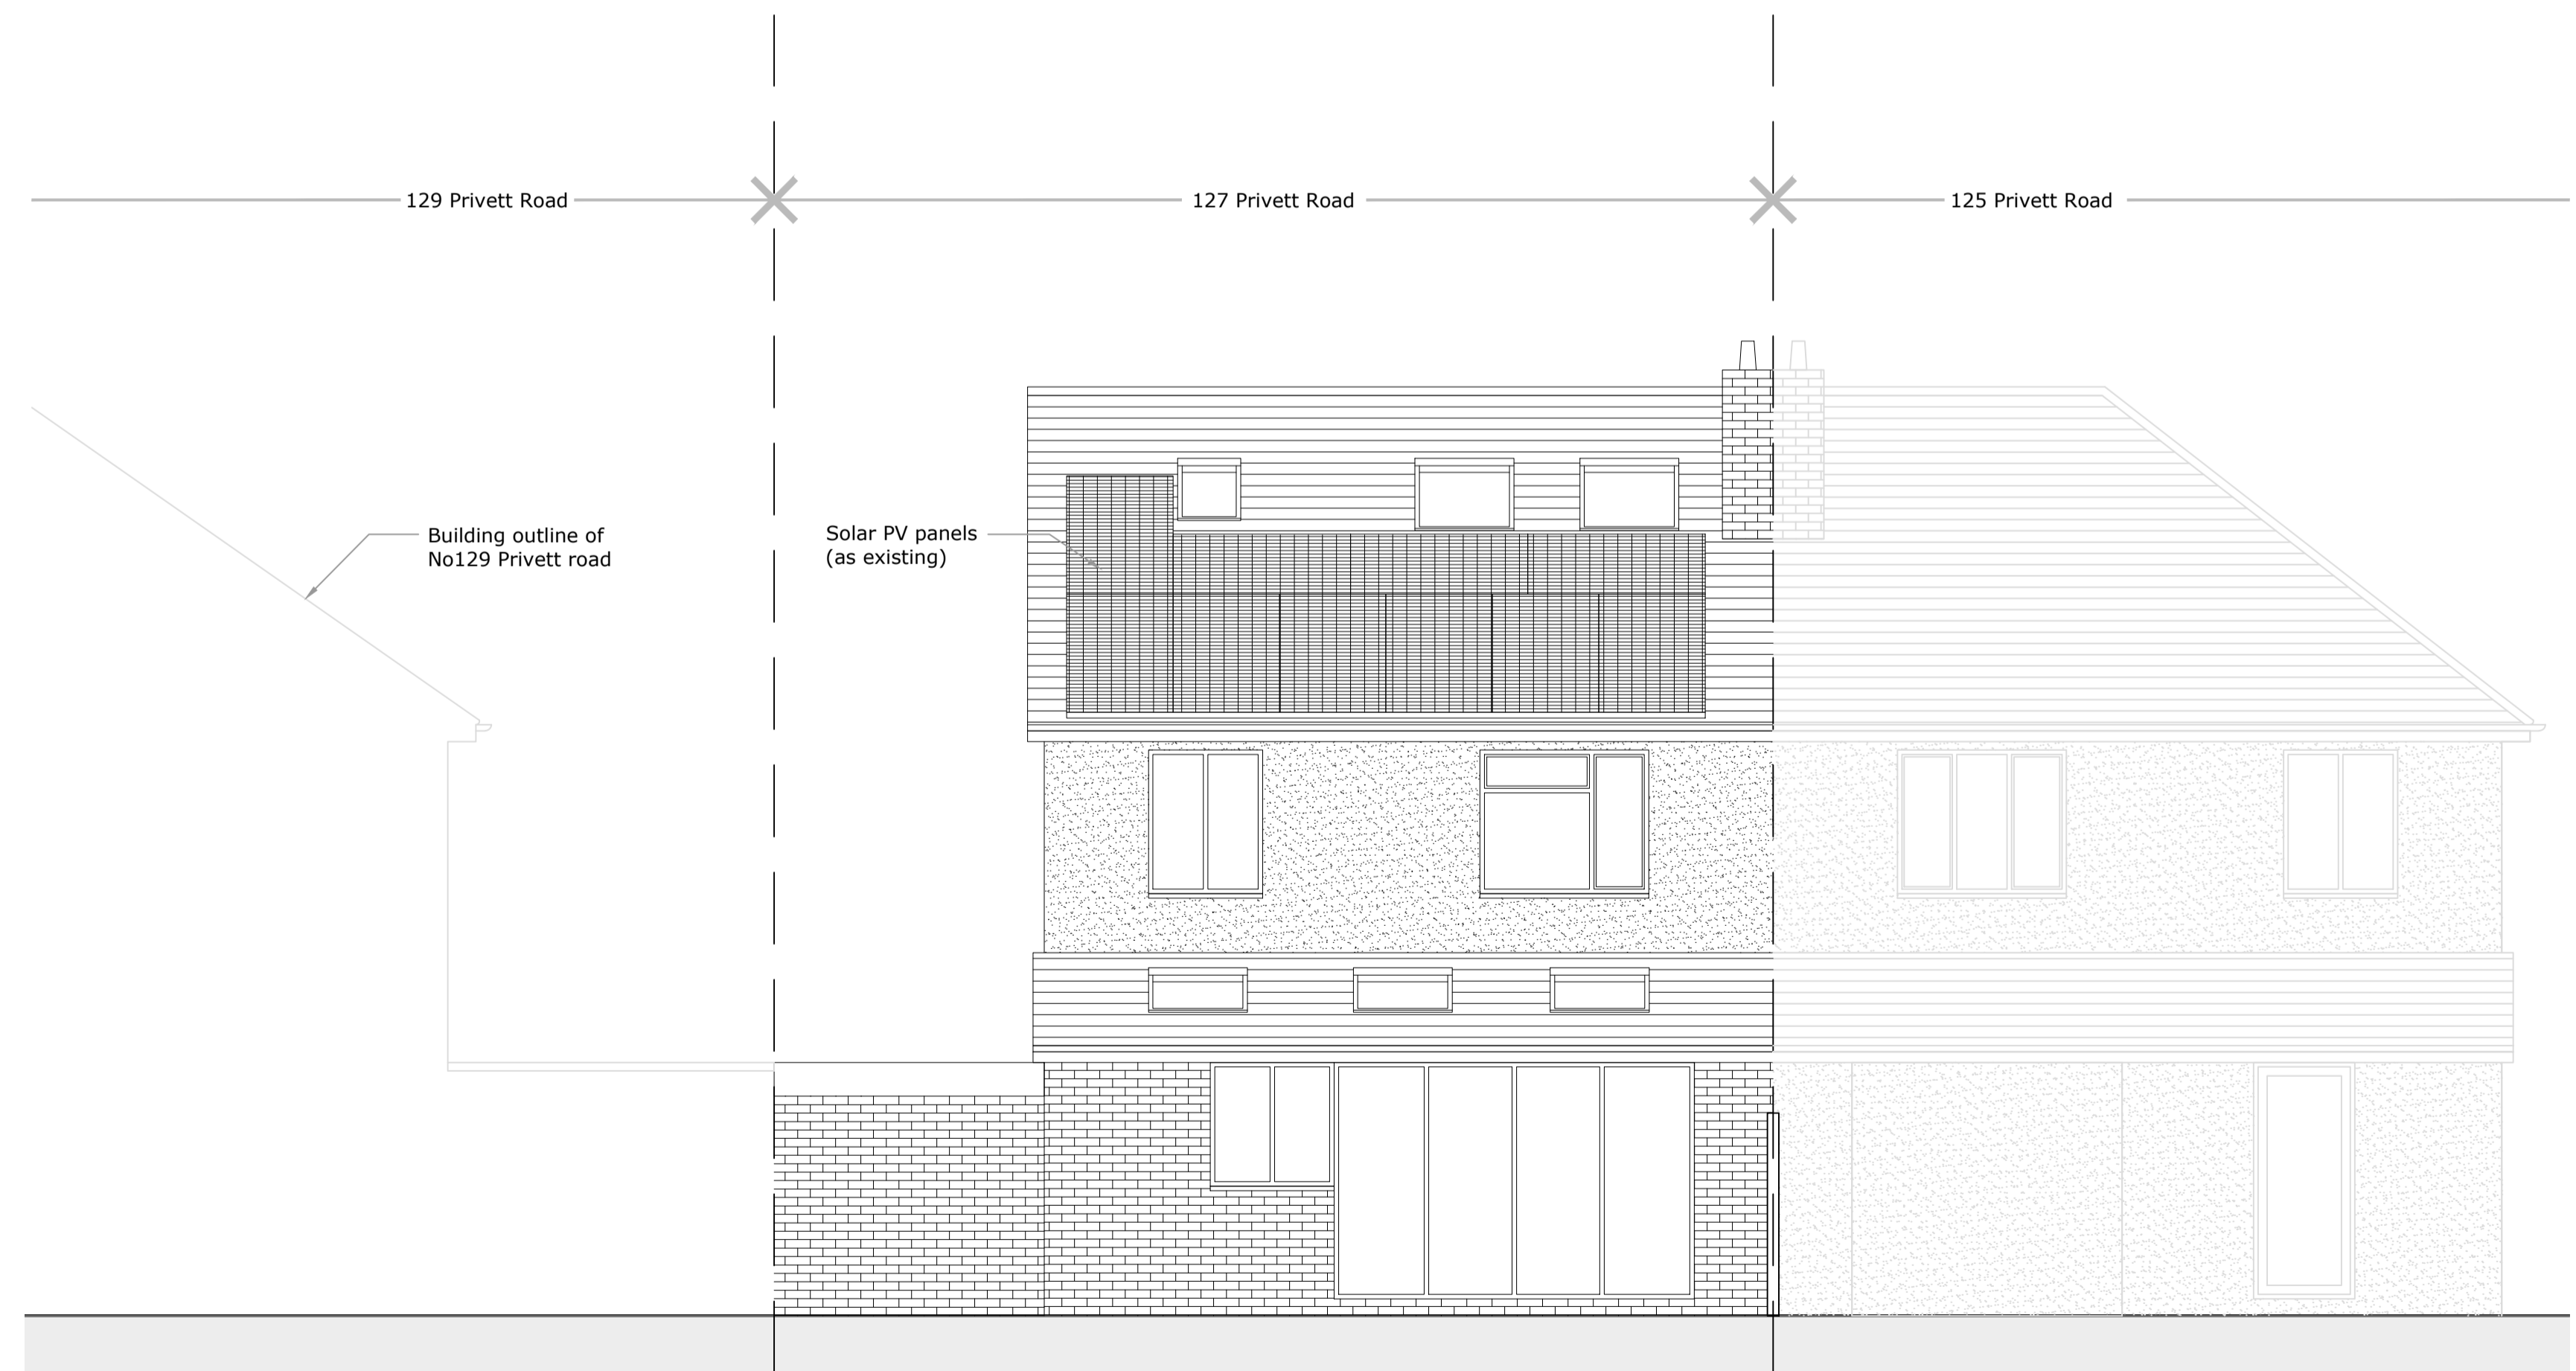

rear elevation (south facing) as existing 1:50