


Section Reference Plan (NTS)

Proposed Section Through Courtyard 01

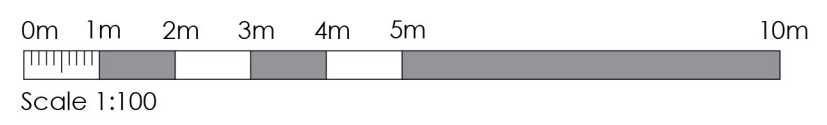

The Safra Bank 47 Berkeley Square, London W1J 5AU		Job No. 23_061	Rev.
		Dwg No. AL(01)14	
Title Proposed Section Through Courtyard 01			
Date September 2023	Drawn	Scale 1:100 @ A3	

C² Architects · Town planners
 Environmental & Urban design

Unit 1A, Compass Business Park,
Pacific Road, Cardiff, CF24 6HL www.c-jarchitects.co.uk
tel: 029 20452100