
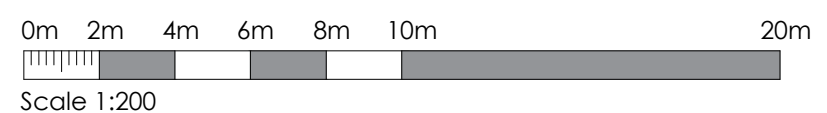


Key

- Commercial: Office Space
- Residential: Apartments
- Replacement Glazed Link
- Screened Rooftop Plant Area

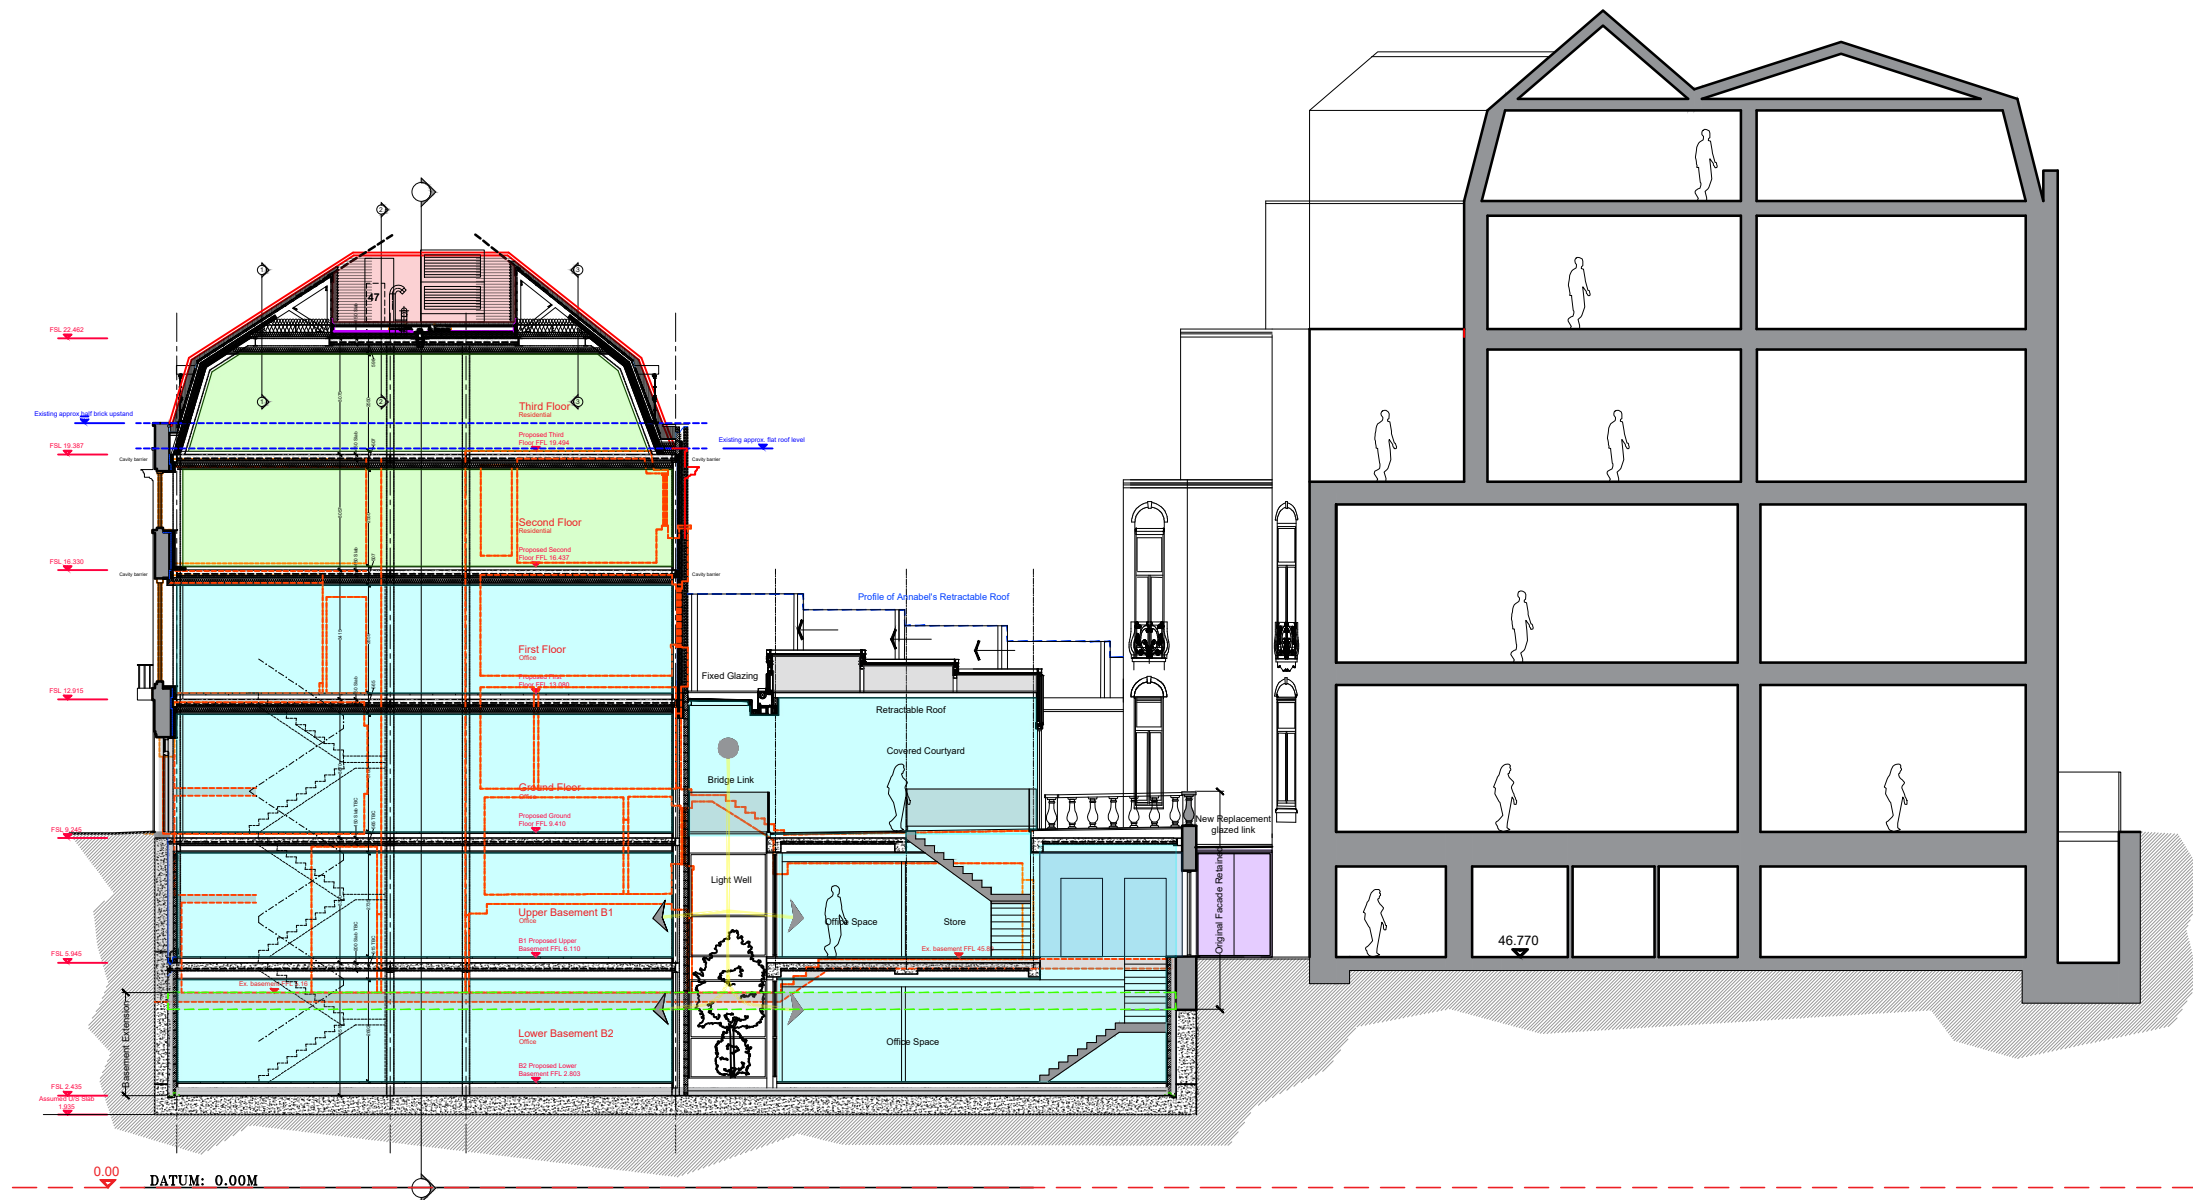

The Safra Bank 47 Berkeley Square, London W1J 5AU		Job No. 23_061
		Dwg No. Rev. AL(01)12
Title Proposed Longitudinal Section		
Date September 2023	Drawn	Scale 1:200 @ A3
		Town planners Environmental & Urban design
Unit 1A, Compass Business Park, Pacific Road, Cardiff, CF24 5HL		www.c2architects.co.uk tel: 029 20452100