



Existing Longitudinal Section

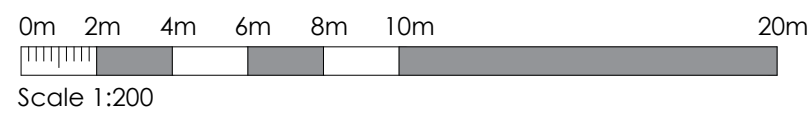

The Safra Bank 47 Berkeley Square, London W1J 5AU		Job No. 23_061	Rev.
Existing Longitudinal Site Section		Dwg No. AL(01)04	
Date September 2023	Drawn	Scale 1:200 @ A3	
 <b>C2 Architects</b> · Town planners Environmental & Urban design		Unit 1A, Compass Business Park, Pacific Road, Cardiff, CF24 5HL www.c2architects.co.uk tel: 029 20452100	