



Proposed Glazed Link Plan



Proposed Section A-A

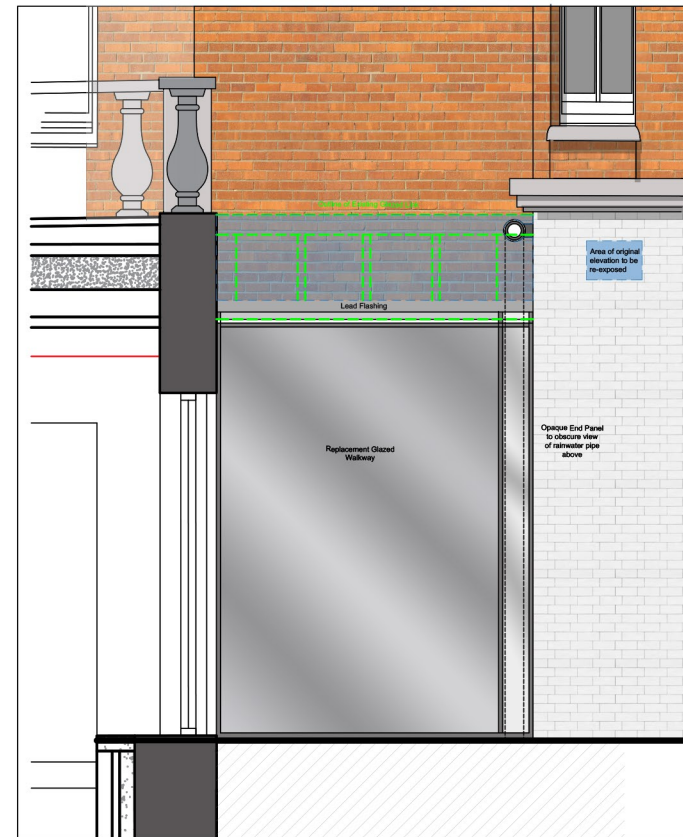

Proposed Section B-B

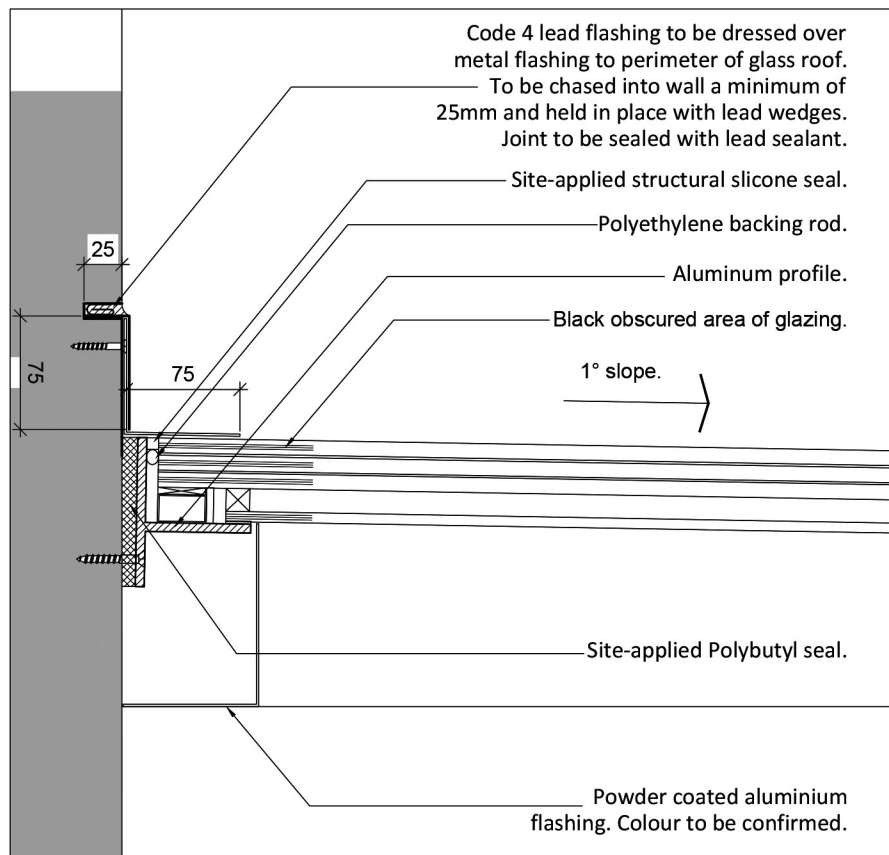

Proposed Detail 1 (1:5)



Glazing Example



Existing Situation (Pitched Roof)

The Safra Bank 47 Berkeley Square, London W1J 5AU		Job No. 23_061	Rev.
Title Proposed Replacement Glazed Link		Dwg No. AL(01)40	
Date September 2023	Drawn	Scale 1:200 @ A3	

**CJ** Architects · Town planners  
Environmental & Urban design

Unit 1A, Compass Business Park,  
Pacific Road, Cardiff, CF24 9HL

www.cjarchitects.co.uk  
tel: 029 20452100