




Plan on Fixed Glazed Roof Abutment

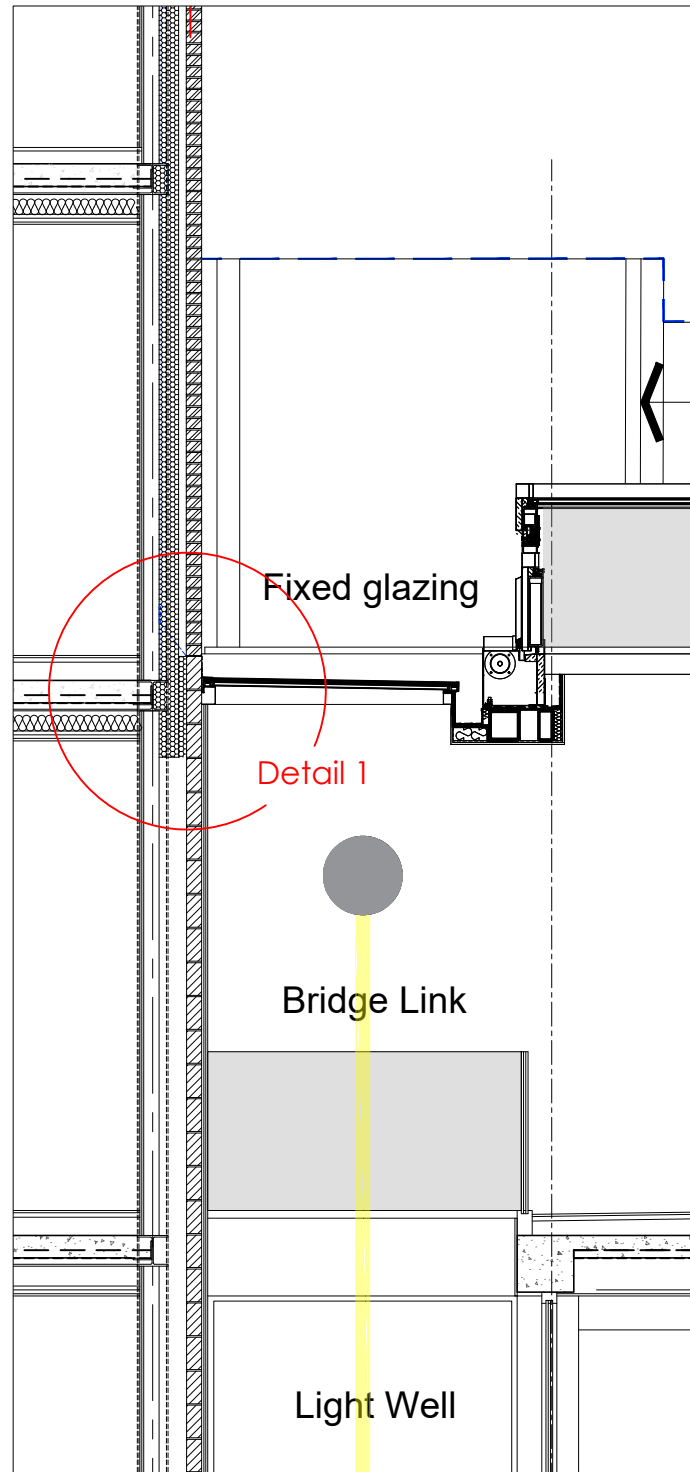

Section on Glazed Roof Abutment

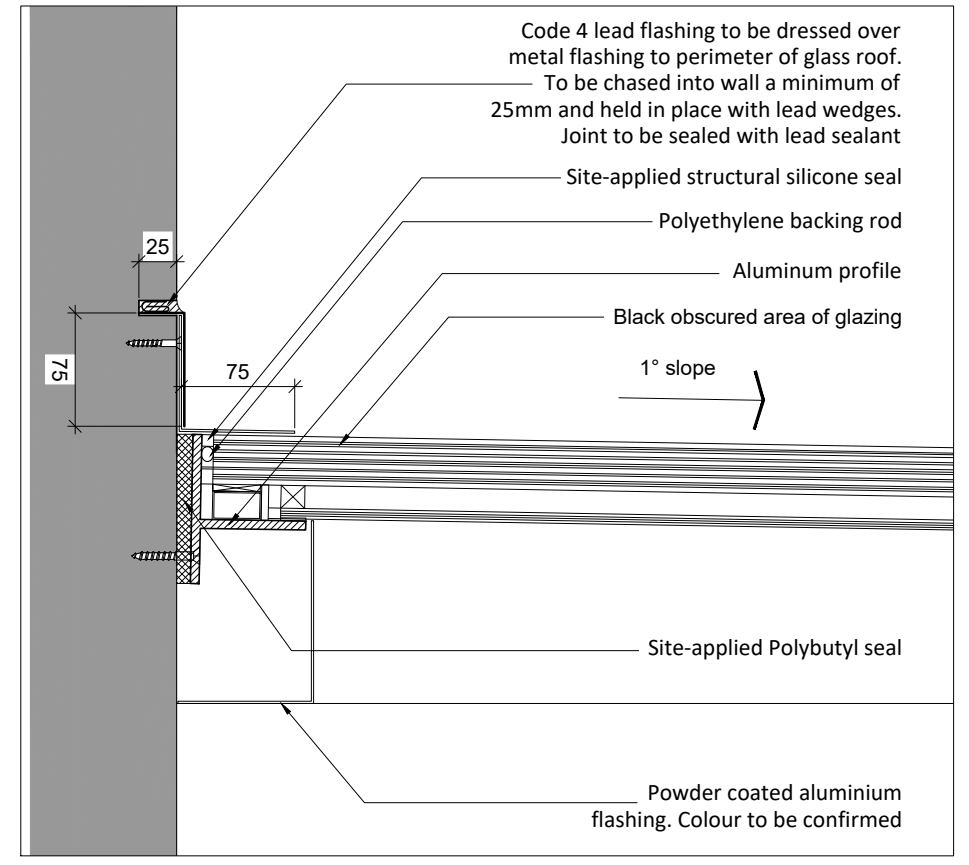

Proposed Detail 1 (1:5)

The Safra Bank 47 Berkeley Square, London W1J 5AU		Job No. 23_061
		Dwg No. Rev. AL(01)41
Title Proposed Roof Abutment Details		
Date March 2024	Drawn	Scale 1:50 @ A3
 C2 Architects		Town planners Environmental & Urban design
<small>Unit 1A, Compass Business Park, Pacific Road, Cardiff, CF24 5HL</small>		<small>www.c2architects.co.uk tel: 029 20452100</small>