


**Location Plan**

Site Address: **Kemira Chemicals Uk Ltd, Kemira Chemicals Uk Ltd, M62 Trading Estate, New Potter Grange Road, Goole, DN14 6BZ**

Date Produced: **26-Mar-2024**

Scale: **1:1250 @A3**

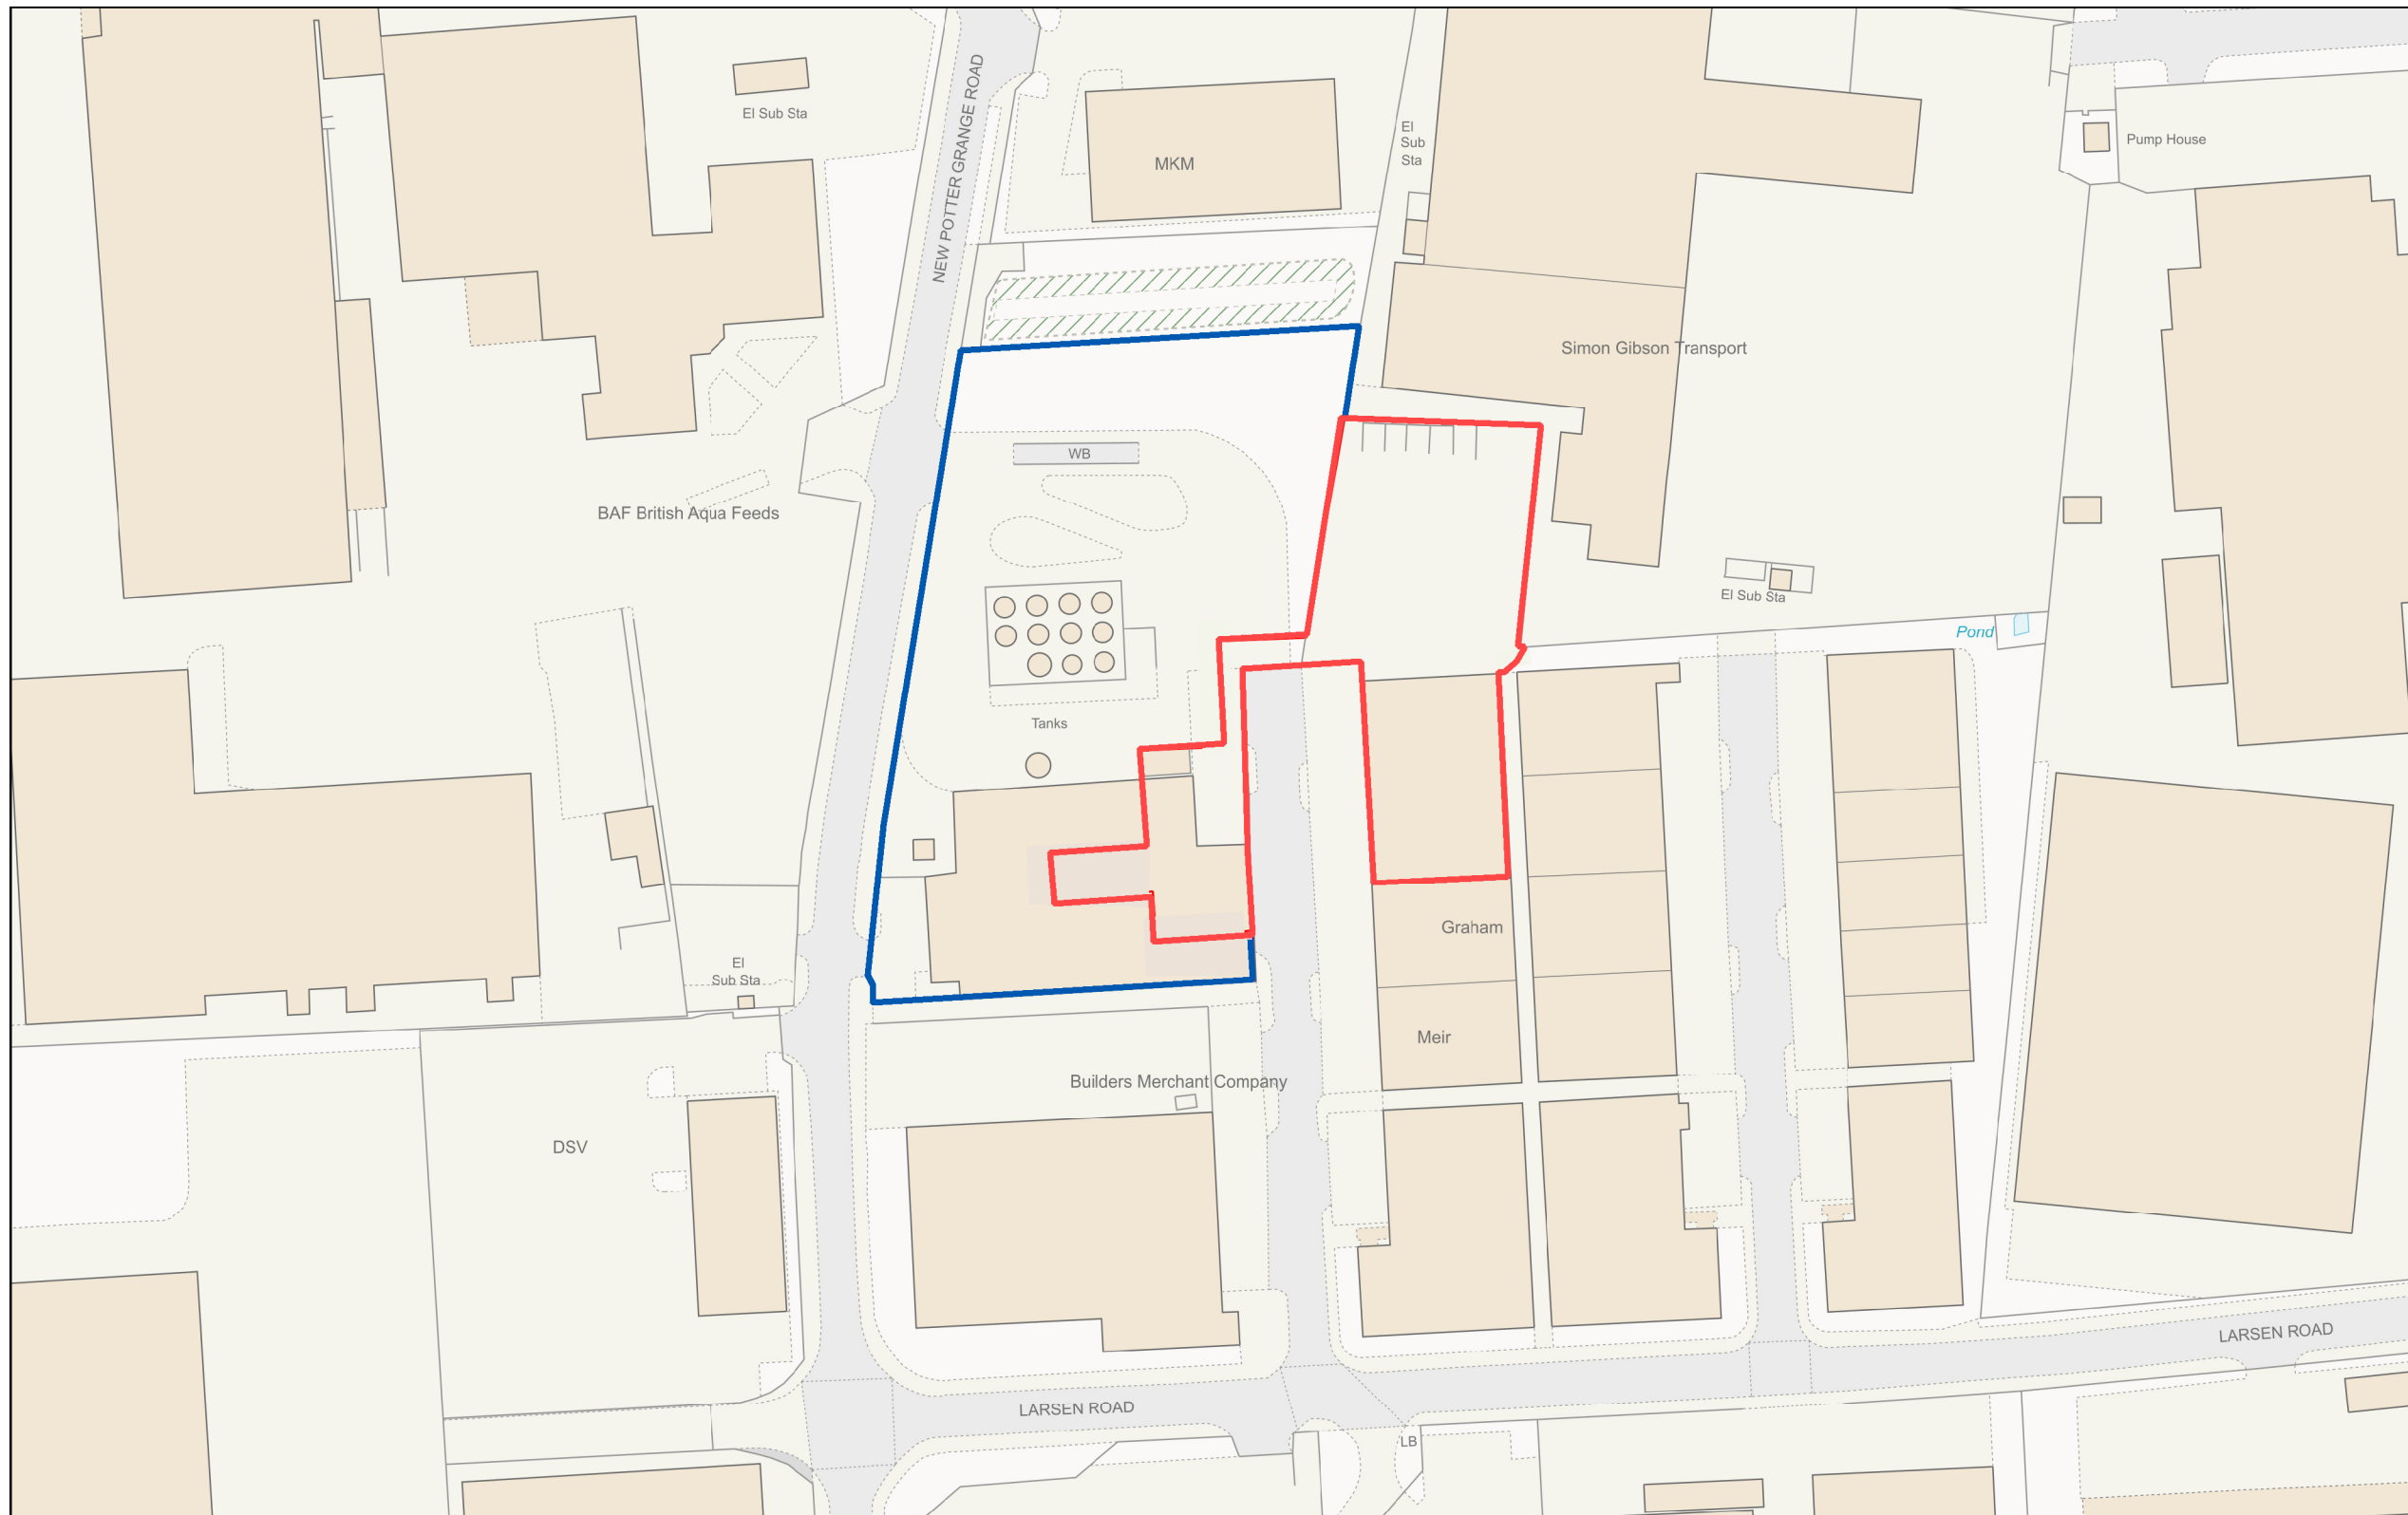

Planning Portal Reference: **PP-12654722v5**

