




PROJECT-Section AA'
Scale : 1 : 100

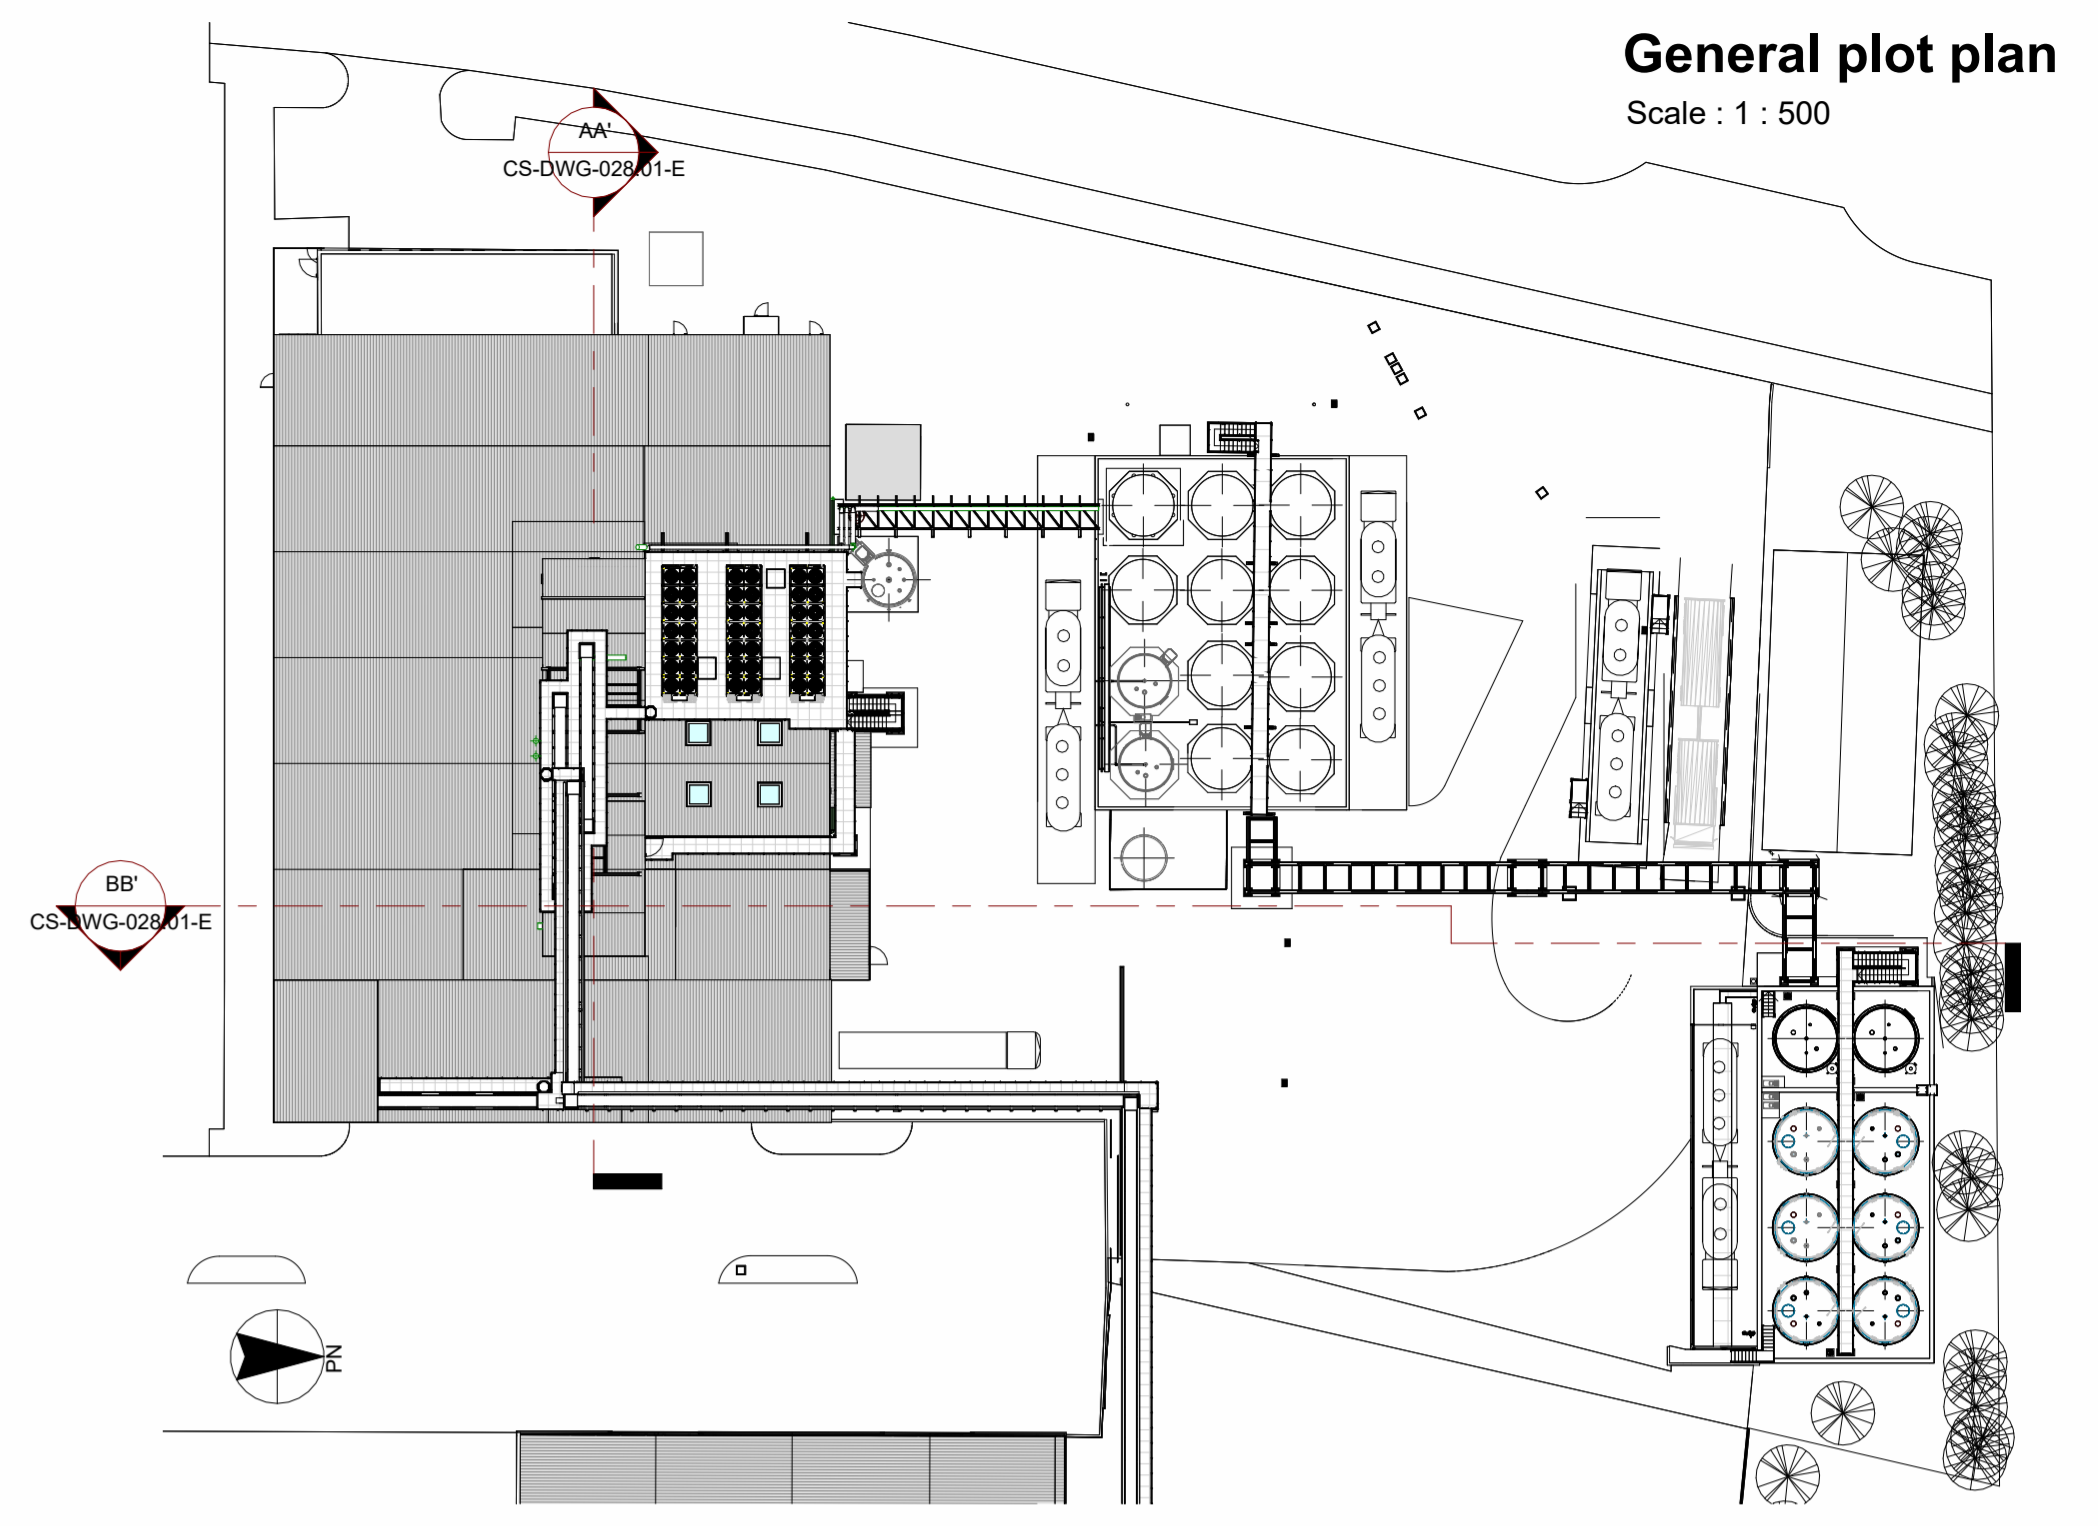

General plot plan
Scale : 1 : 500

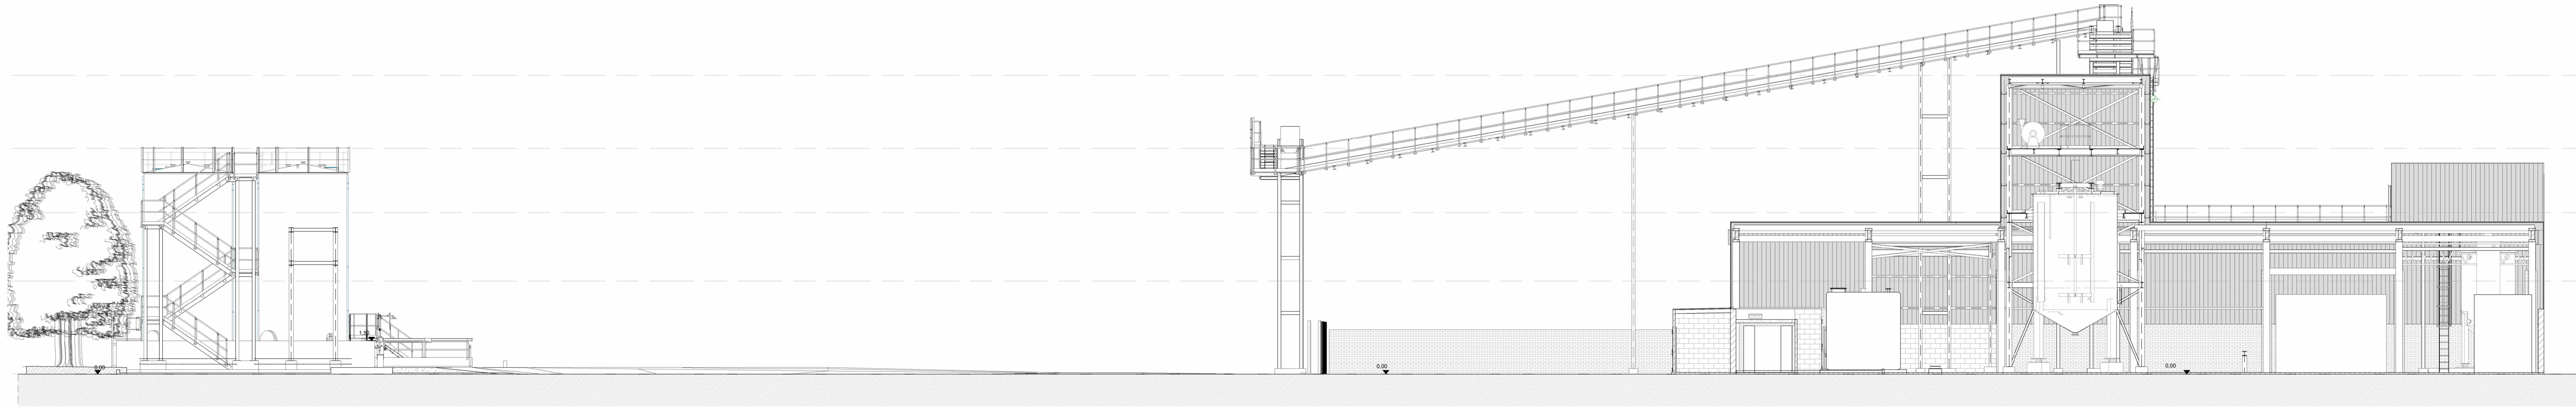

PROJECT-Section BB'
Scale : 1 : 100

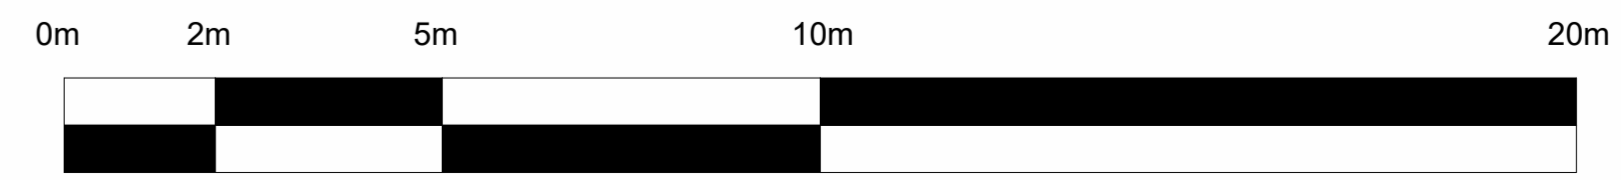

REV	DATE	REVISION DESCRIPTION	PROJECT NO:	APPROVED:	EXECUTED:	CONTROLLED:	APPROVED:	CLIENT CHECK
D3	09/10/2023	NEW EQUIPMENT	KREJ-PPo	M. BENUZZI	M. BENUZZI			
D2	29/09/2023	GENERAL UPDATE	KREJ-PPo	M. BENUZZI	M. BENUZZI			
D1	06/09/2023	FIRST ISSUE	KREJ-PPo	M. BENUZZI	M. BENUZZI			

CONTRACTOR:		VTU VTU-Engineering Italia S.r.l. Via G. di Vittorio 16 I-39100 Bolzano	
PROJECT NO:		KEM-IB27	
CONTRACT NO:	KEM-IB27-CS-DWG-028.03-E	FILE NO:	KEM-IB27-CS-DWG-028.03-E
PROJECT NO:		DRAWING NO:	
CONTRACT NO:		FILE NO:	
OWNER:			
Kemira Kemira Chemicals UK Ltd New Potter Grange Road 5 Goole - East Yorkshire - DN14 6BZ, UK Phone +44 1274 517460			
SUBJECT:		DRAWING NO:	
GOOLE EXPANSION PROJECT II		KEM-IB27-CS-DWG-028.03-E	
Cross sections		SCALE:	
		1:100	
		SHEET NO:	
		01 of 01	

THIS DOCUMENT IS PROPERTY OF ITS DRAWING OFFICE AND HOLDERS. ANY REPRODUCTION OR USE OF THIS DOCUMENT WITHOUT THE WRITTEN PERMISSION OF THE DRAWING OFFICE IS STRICTLY PROHIBITED.