


**Disclaimer:**  
While this drawing can be used as a base drawing for construction and quotation purposes, due to the nature of the measurements on which it is based, it is VERY IMPORTANT that all dimensions are checked carefully before any work commences or any materials are ordered.

Notes:


- Key**
1. Natural landscaping zone for wildlife habitats.
  2. Play area.
  3. Shared patio area.
  4. Shared grass area.
  - 5 a-e. Semi-private garden area for each unit.
  6. Planted borders.
  7. Shared storage for bicycle/ garden equipment.
  8. Semi-defensible amenity space for ground floor unit.
  - 9 a-b. Amenity space for ground floor units.
  10. Bin store.
  11. Parking.
  12. Planted borders.
  13. Electric car charging point.
  14. 10m<sup>2</sup> bulky waste zone.

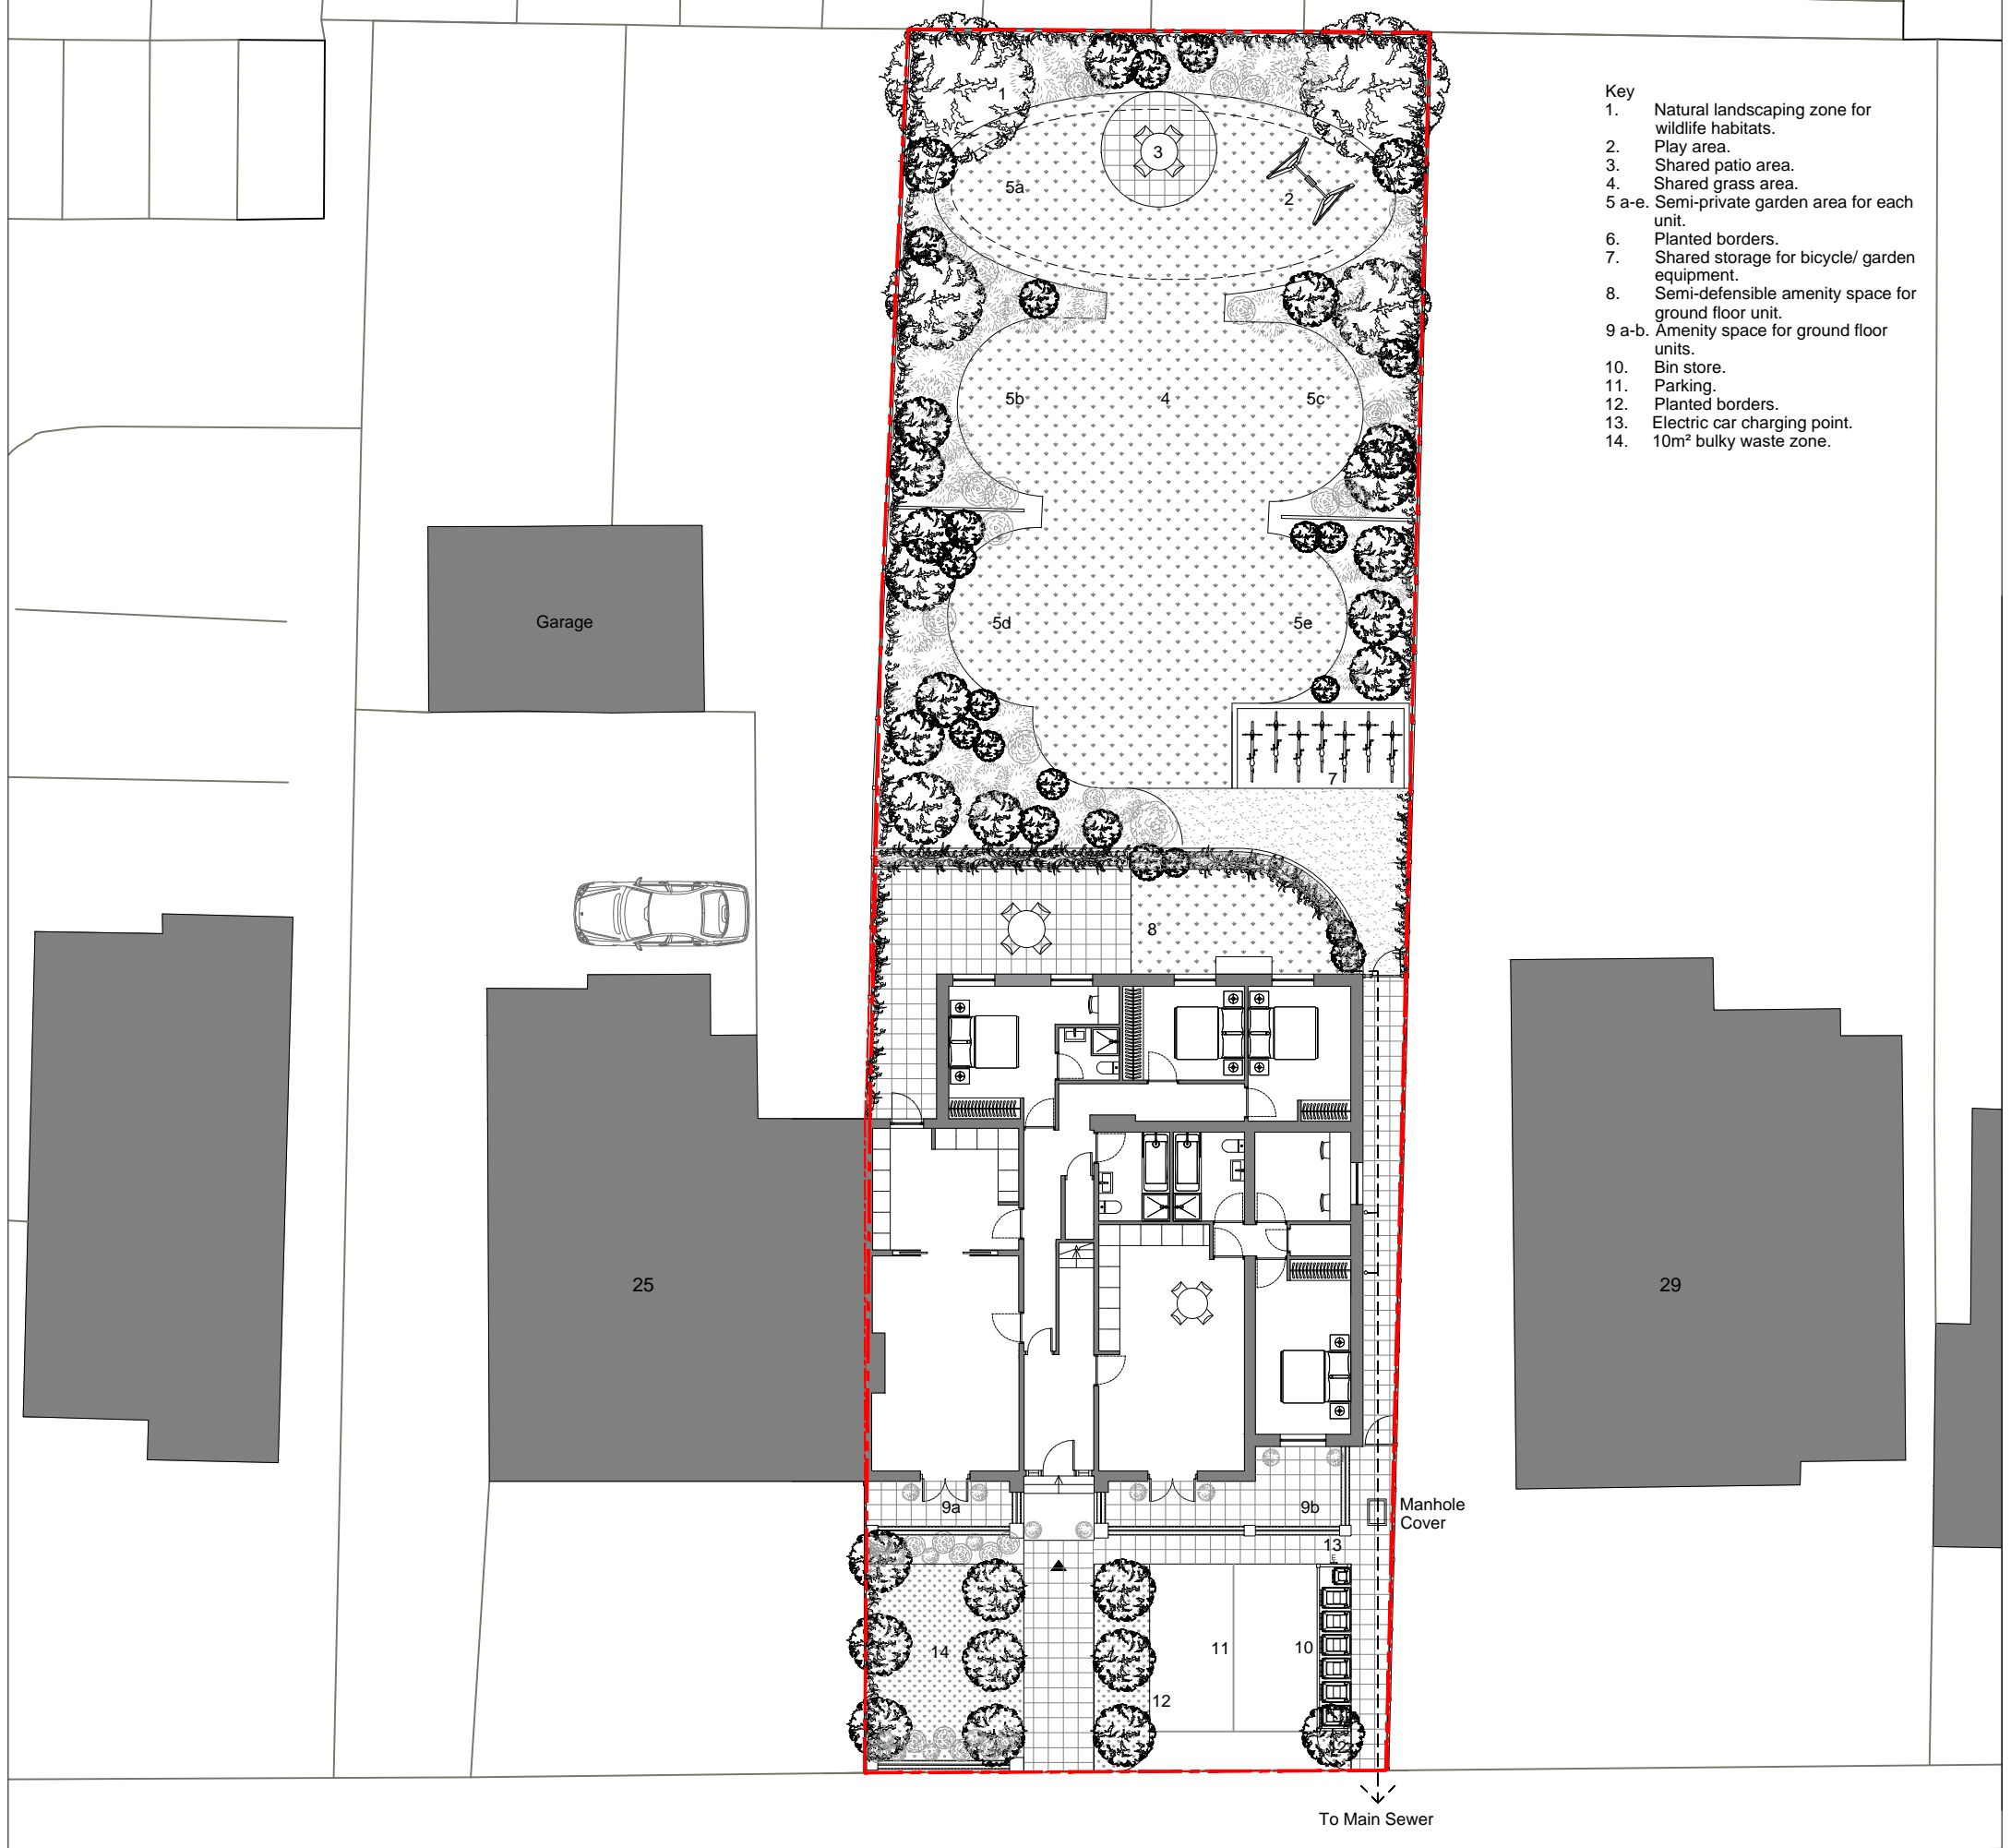

HOWARD ROAD

To Main Sewer

Site Boundary

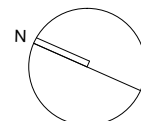

0m 1.0m 2m 5m 10m

PO REV	DATE	DH DRAWN	Setting Out DESCRIPTION
PO	25.09.19	DH	Setting Out

**JH<sup>A</sup>**  
Studio 30  
Hideaway Workspace, 1 Empire Mews,  
London, SW16 2BF  
jim@jharchitecture.co.uk www.jharchitecture.co.uk

Project  
27 Howard Road, South Norwood

Title  
Proposed Site Plan

Scale  
1:200 @ A3

Job	Document Type	Series	Number	Revision
1911	DR	02	09PP	P0