


Disclaimer:
While this drawing can be used as a base drawing for construction and quotation purposes, due to the nature of the measurements on which it is based, it is VERY IMPORTANT that all dimensions are checked carefully before any work commences or any materials are ordered.

Notes:

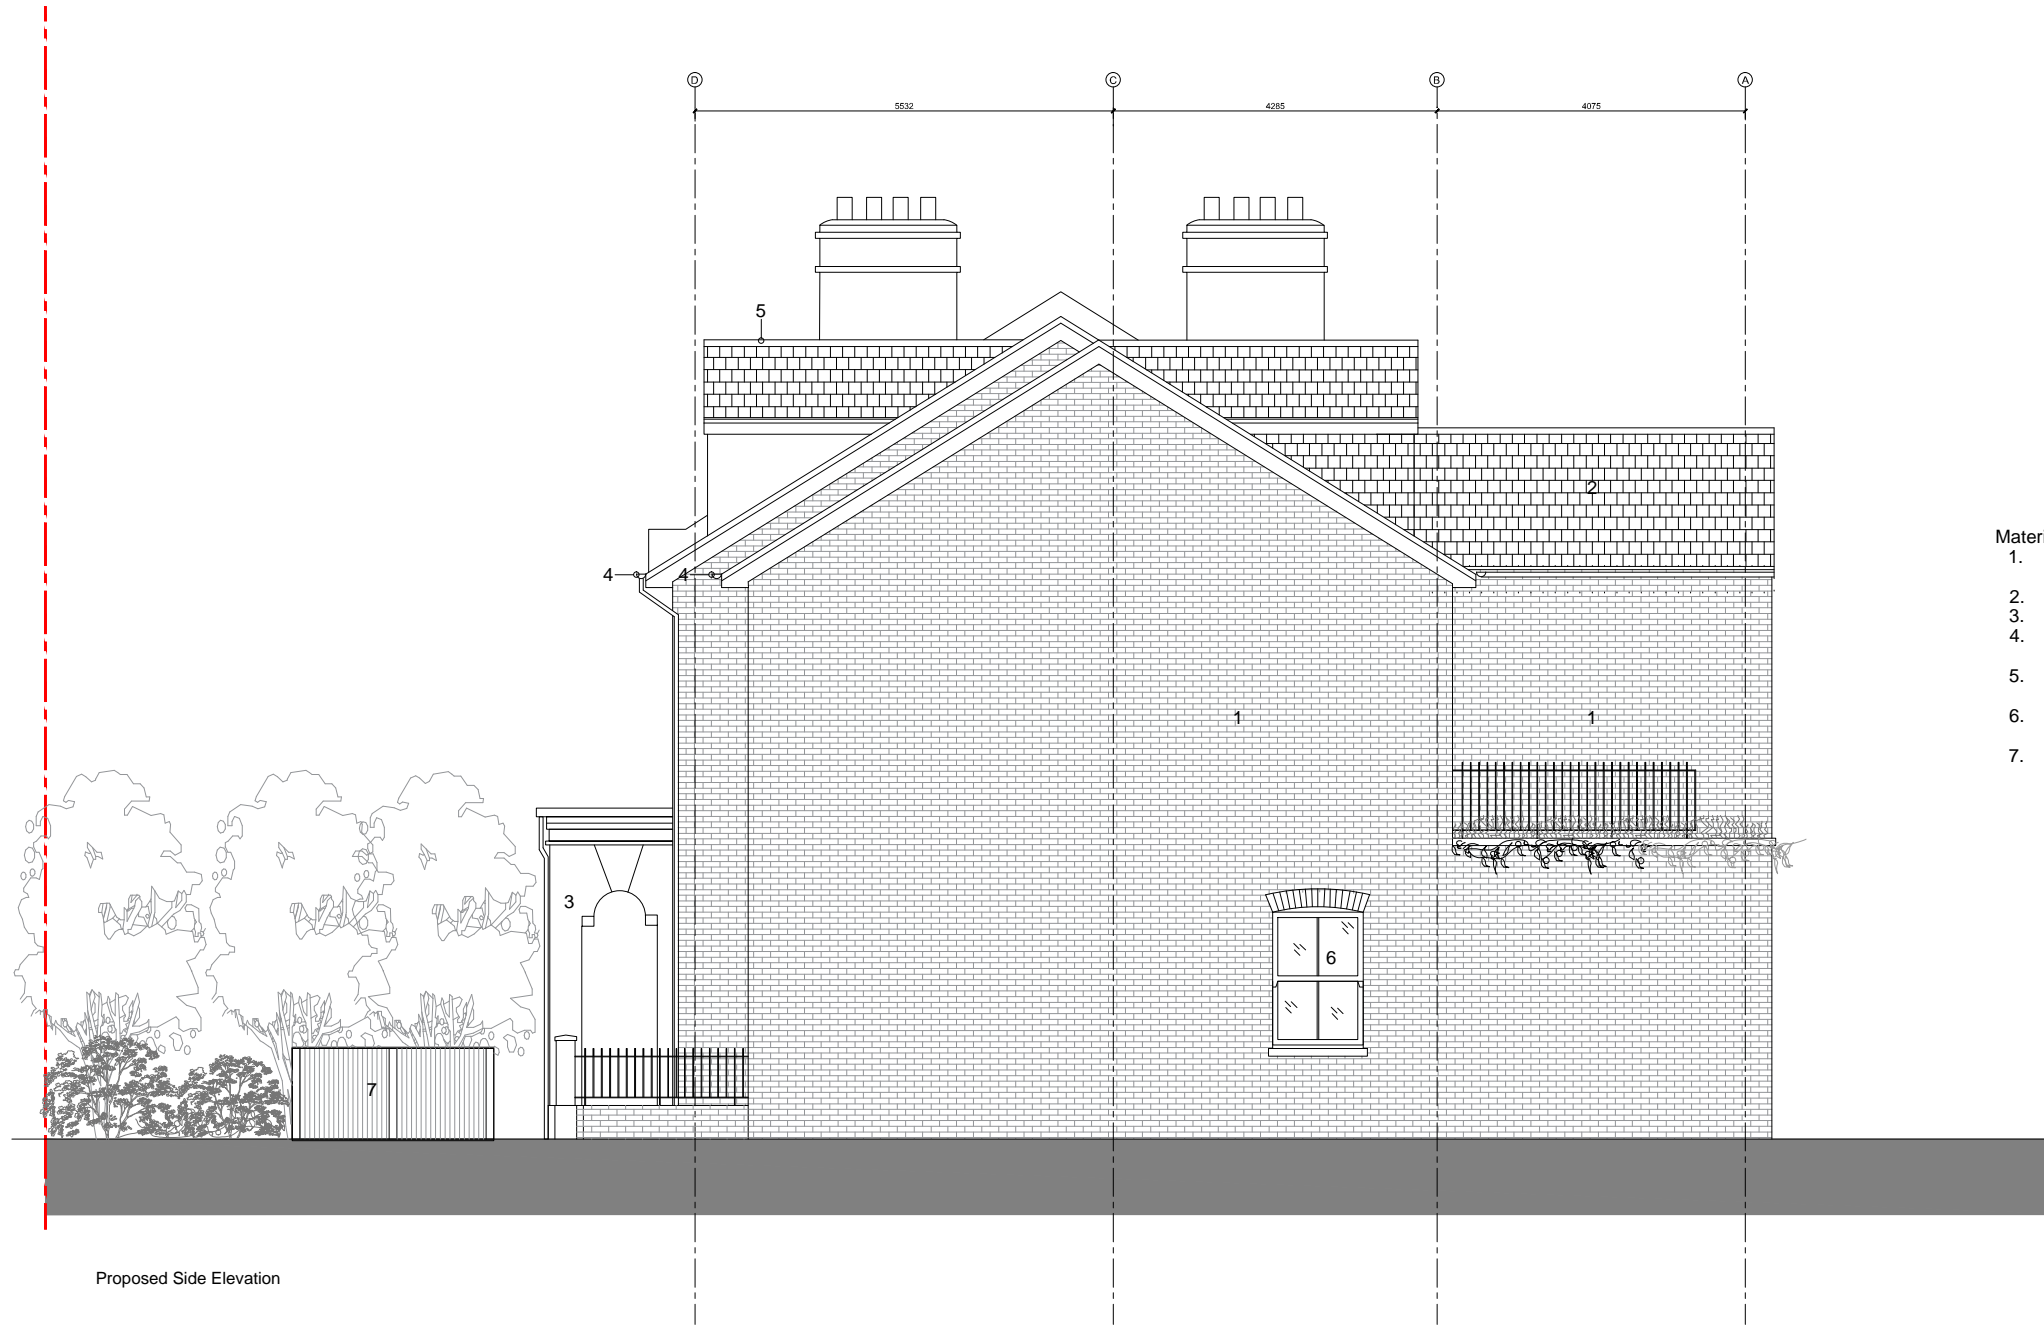

Proposed Side Elevation

- Materials Key**
1. Brown brick extension, to match existing.
 2. New slate roof tiles.
 3. White rendered portico.
 4. Black painted gutter and downpipes to match existing.
 5. New dormer windows with timber fascia.
 6. New white uPVC windows to match original sash profiles.
 7. New bin store.

PO REV	25.09.19 DATE	DH DRAWN	Setting Out DESCRIPTION
JH^A			
Studio 30 Hideaway Workspace, 1 Empire Mews, London, SW16 2BF jim@jhandarchitecture.co.uk www.jhandarchitecture.co.uk			
Project 27 Howard Road, South Norwood			
Title Proposed Side Elevation			
Scale 1:100 @ A3			
Job 1911	Document Type DR	Series 02	Number 15PP Revision P0