



Disclaimer:
 While this drawing can be used as a base drawing for construction and quotation purposes, due to the nature of the measurements on which it is based, it is VERY IMPORTANT that all dimensions are checked carefully before any work commences or any materials are ordered.

Notes:

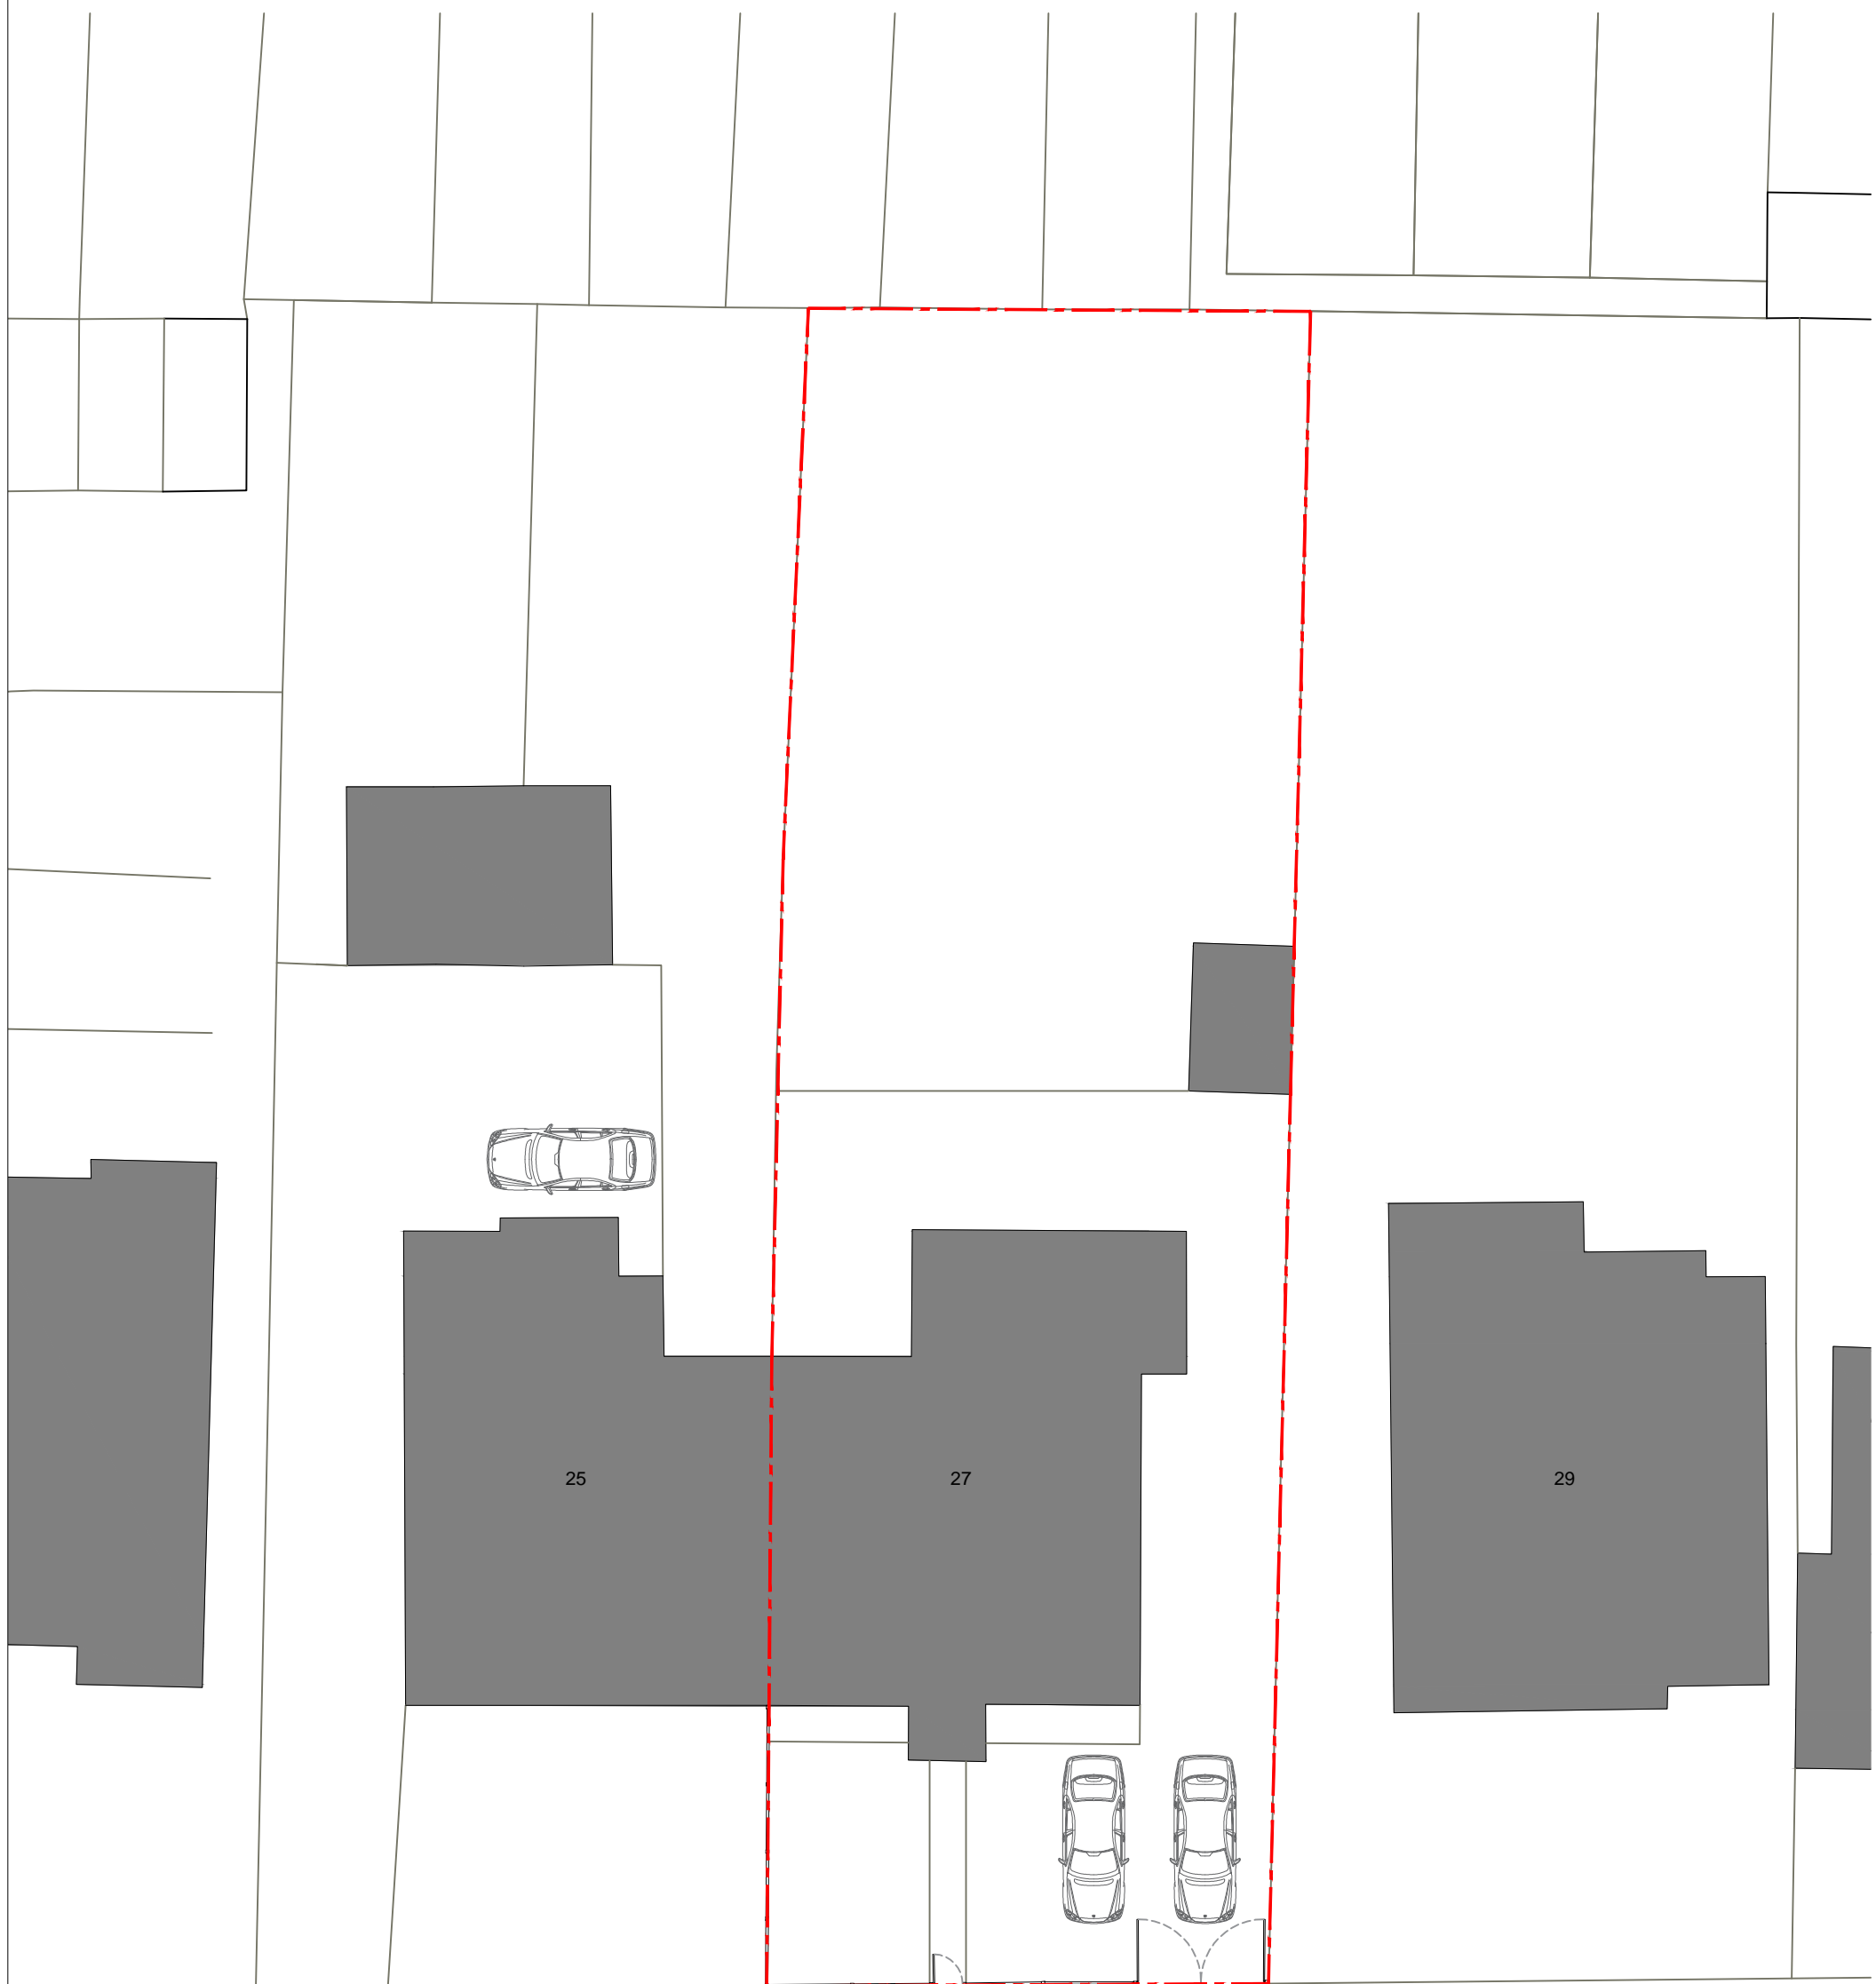

HOWARD ROAD

 Site Boundary

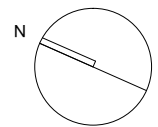

PO REV	DATE	DH DRAWN	Setting Out DESCRIPTION
P0	25.09.19	DH	Setting Out

JH^A
 Studio 30
 Hideaway Workspace, 1 Empire Mews,
 London, SW16 2BF
 jim@jharchitecture.co.uk www.jharchitecture.co.uk

Project
 27 Howard Road, South Norwood

Title
 Existing Site Plan

Scale
 1:200 @ A3

Job	Document Type	Series	Number	Revision
1911	DR	02	00PP	P0