


**Disclaimer:**  
While this drawing can be used as a base drawing for construction and quotation purposes, due to the nature of the measurements on which it is based, it is VERY IMPORTANT that all dimensions are checked carefully before any work commences or any materials are ordered.

Notes:

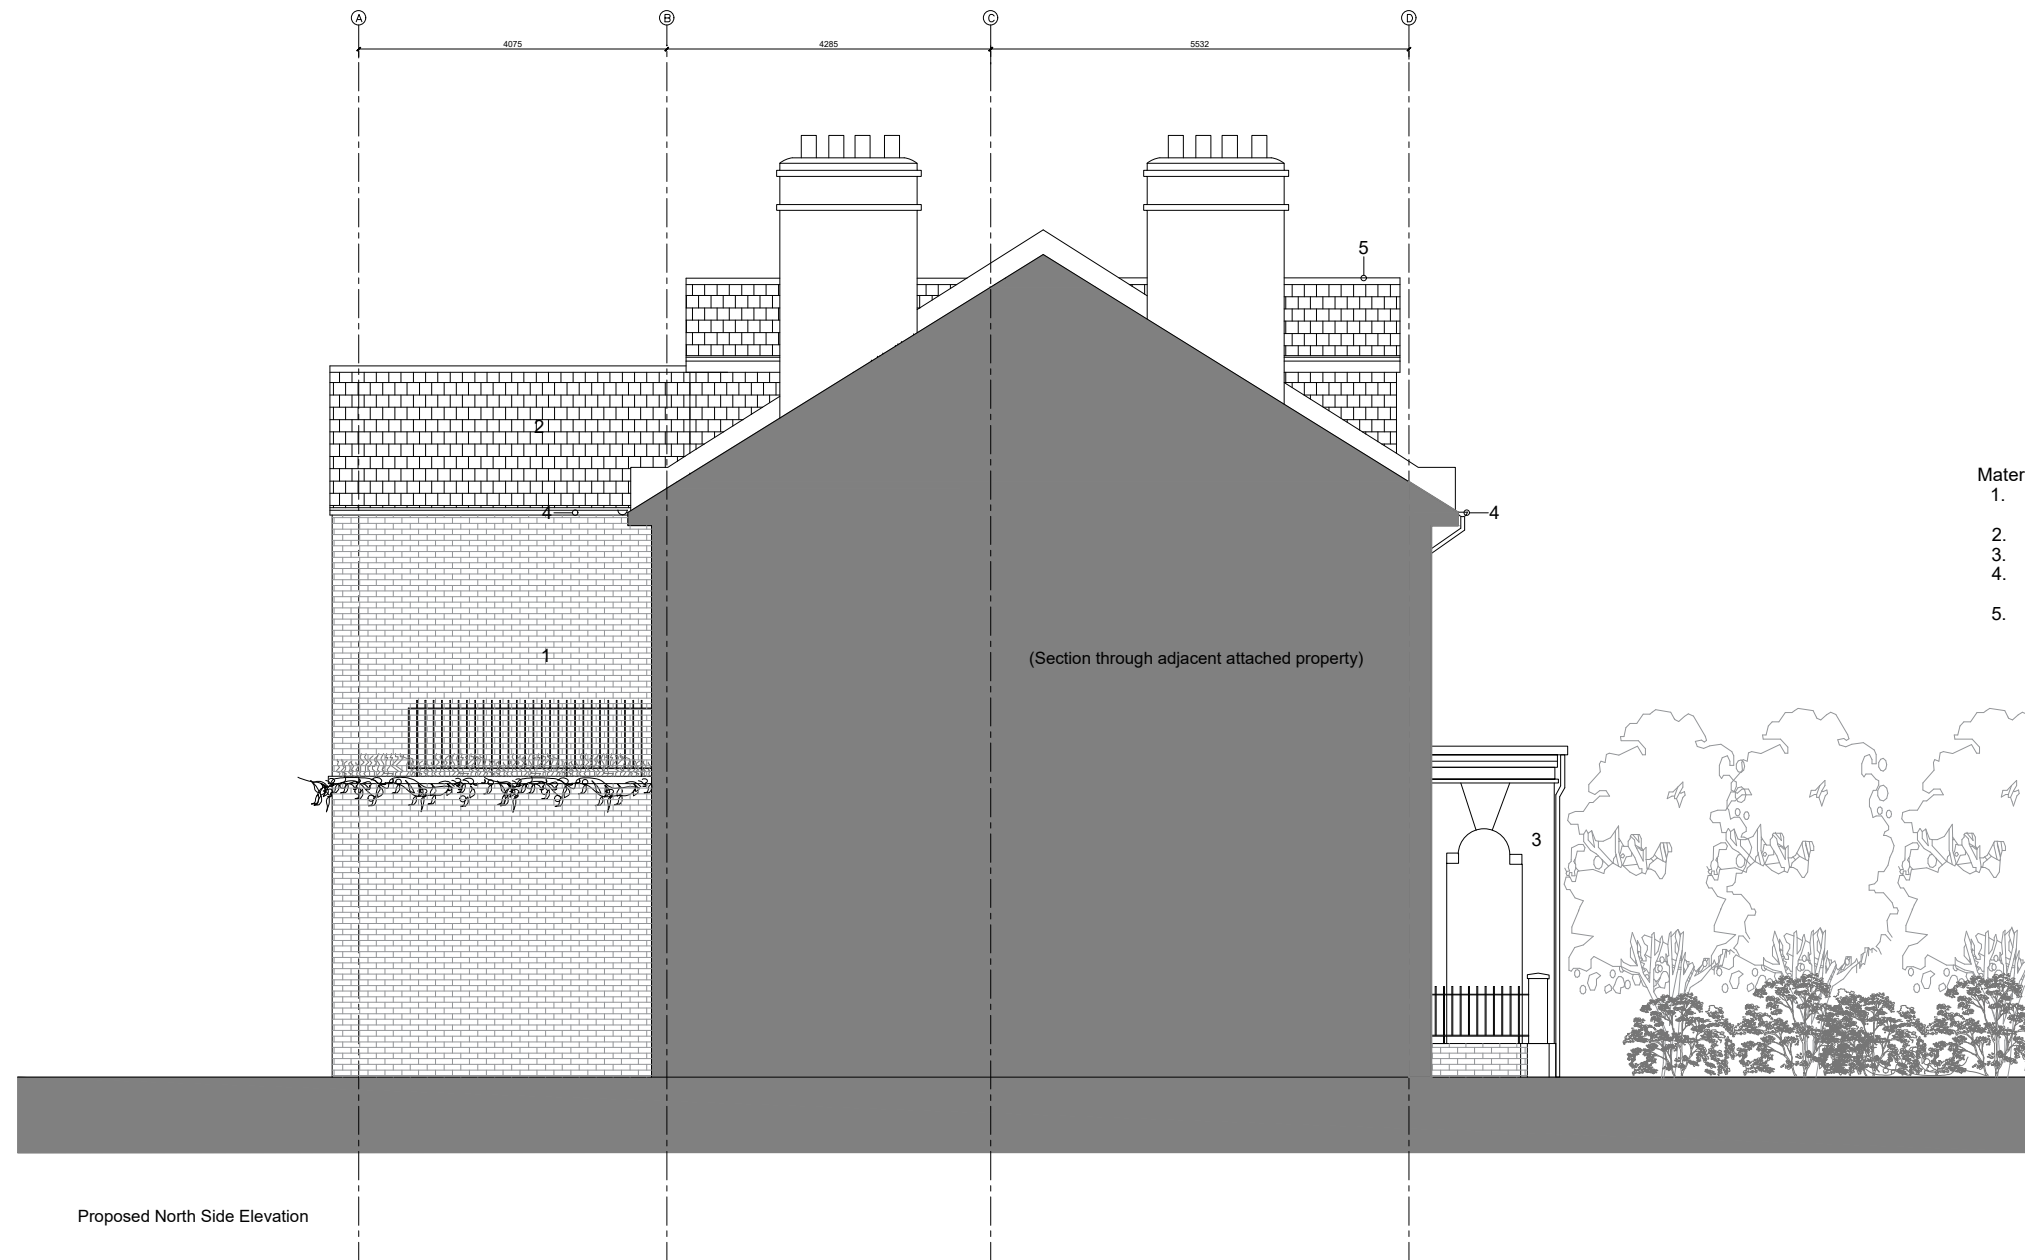

- Materials Key**
1. Brown brick extension, to match existing.
  2. New slate roof tiles.
  3. White rendered portico.
  4. Black painted gutter and downpipes to match existing.
  5. New dormer windows with timber fascia.

Proposed North Side Elevation

(Section through adjacent attached property)



PO	REV	DATE	JH	DRAWN	Setting Out	DESCRIPTION
18.03.24						

**JH<sup>A</sup>**  
Studio 30  
Hideaway Workspace, 1 Empire Mews,  
London, SW16 2BF  
jim@jhaarchitecture.co.uk www.jhaarchitecture.co.uk

Project  
27 Howard Road, South Norwood

Title  
Proposed North Side Elevation

Scale  
1:100 @ A3

Job	Document Type	Series	Number	Revision
1911	DR	02	18PP	P0