


Rev	Date	Note
P1	17.01.23	Planning Issue

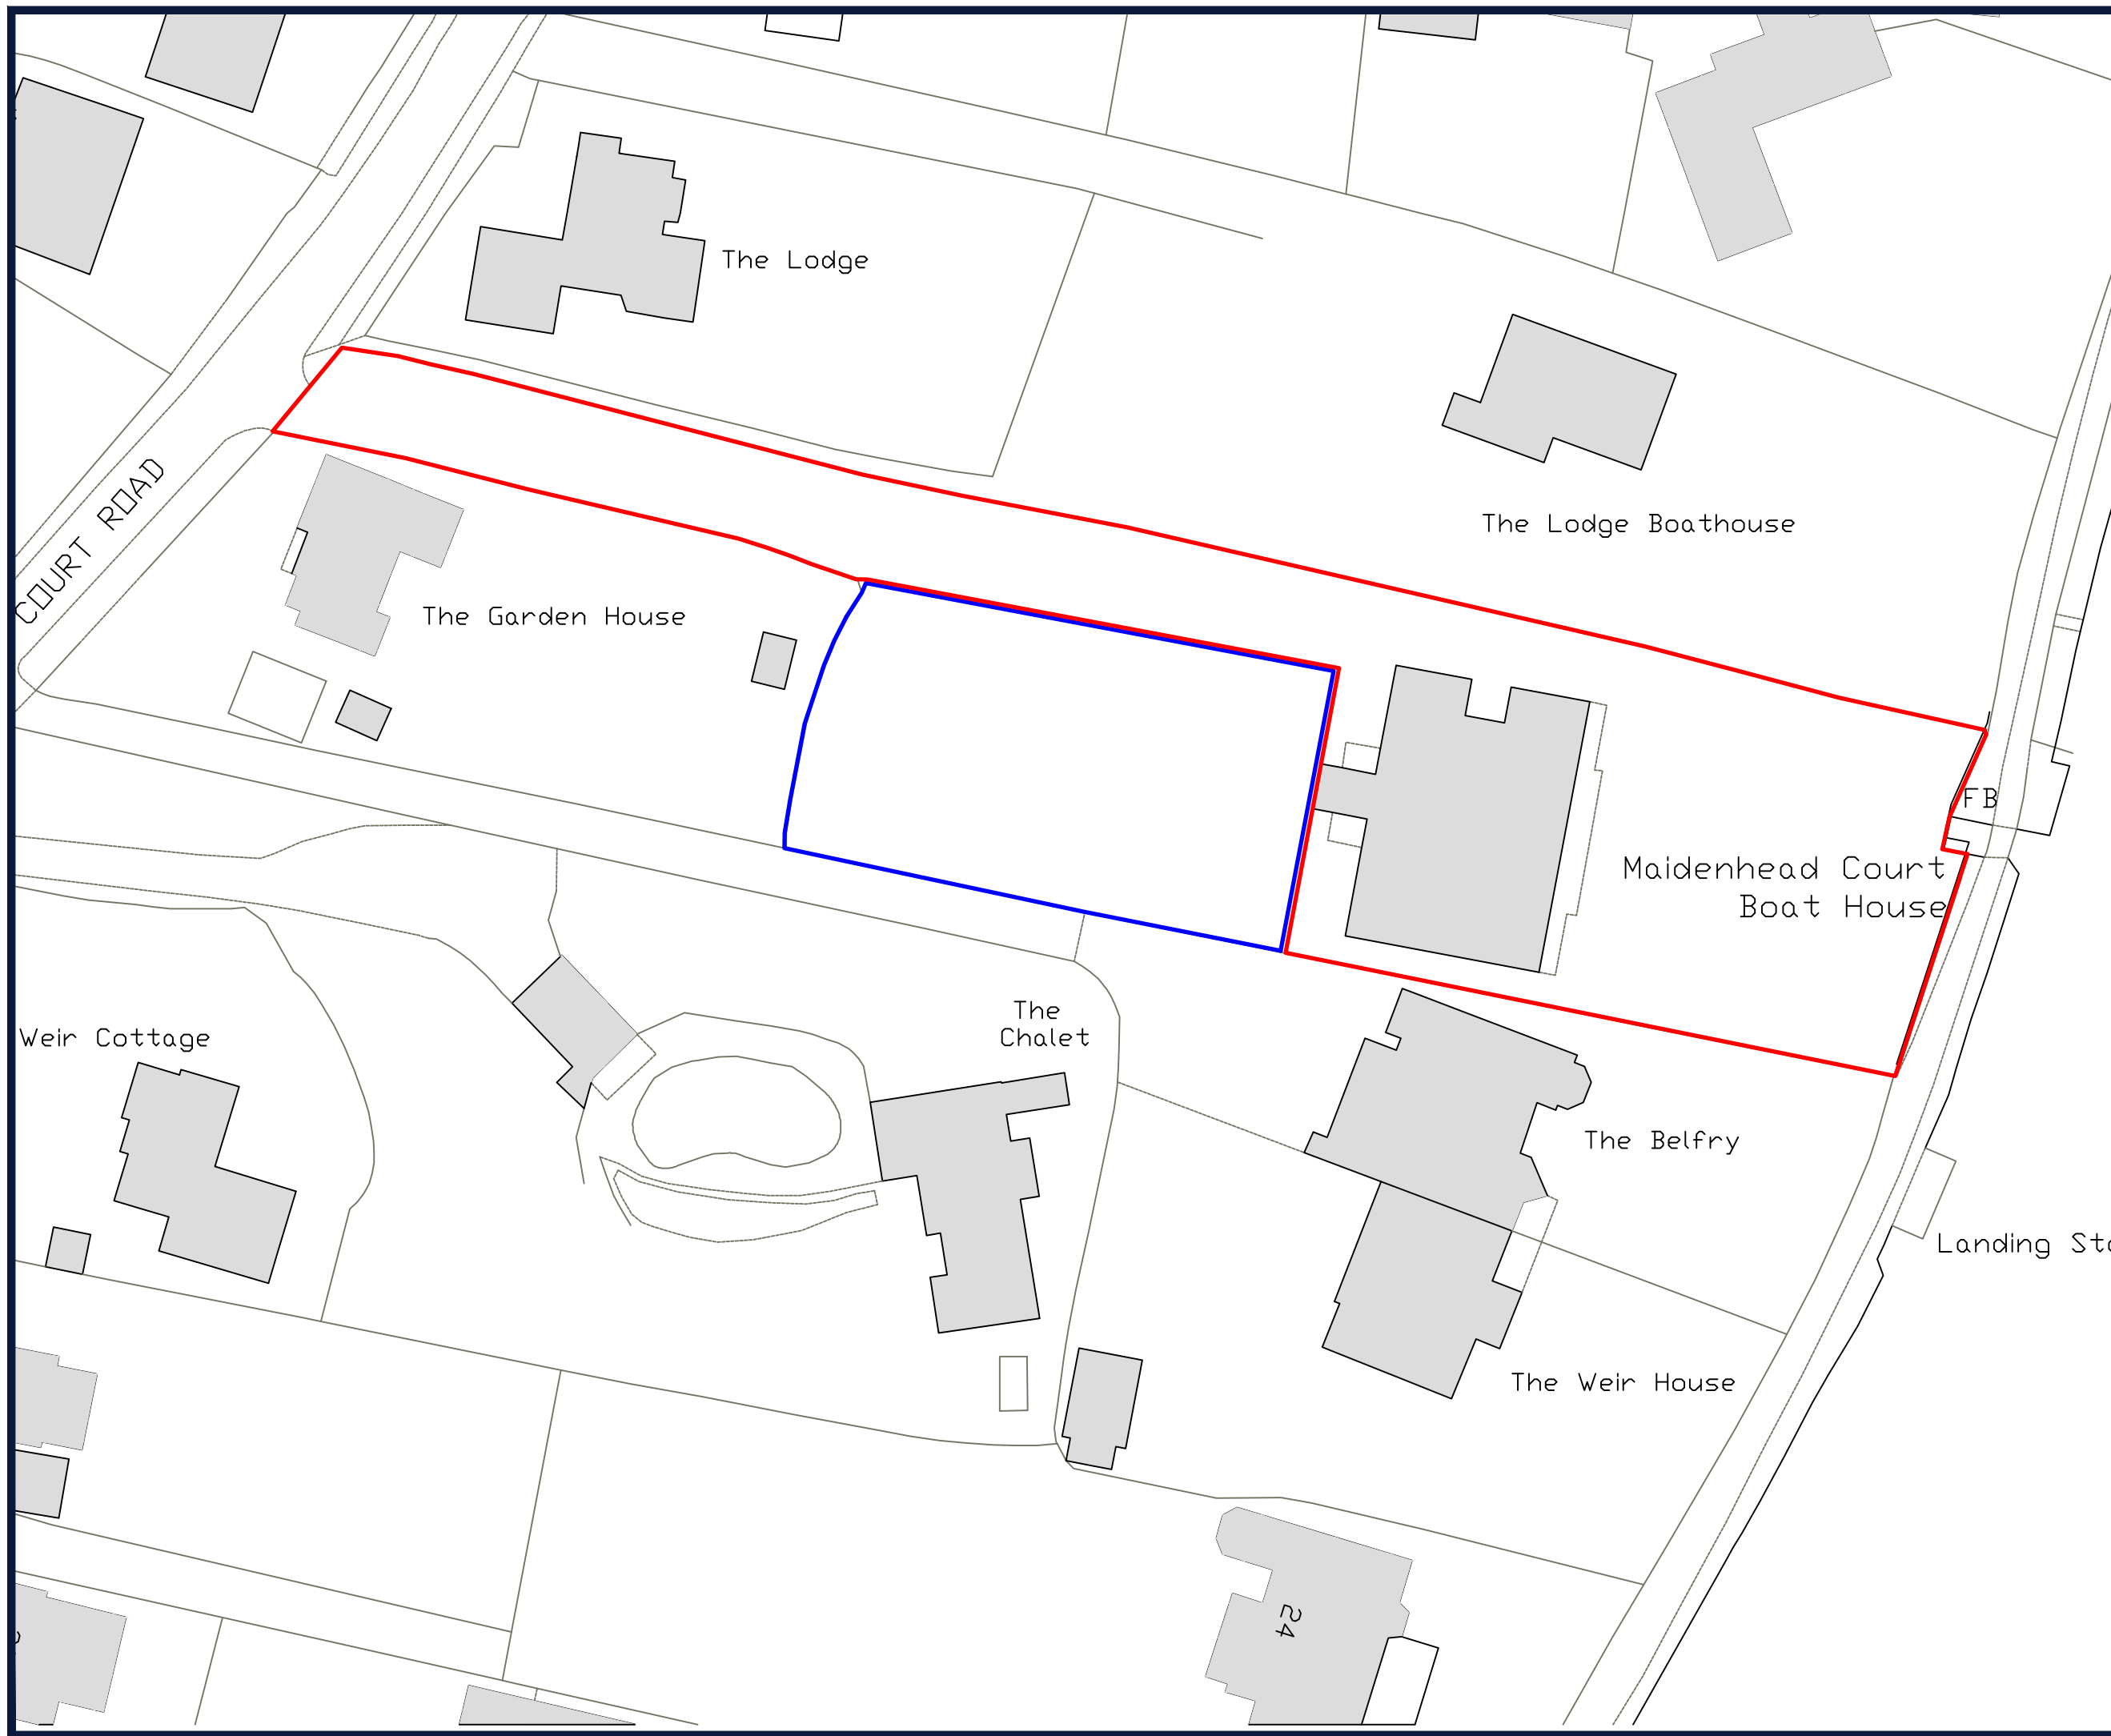

Drawing Title

Block Plan

Project Drawing Number

Maidenhead Court Boathouse
Court Road, Maidenhead
SL6 8LQ **MDH001-004**

Status Drawing Revision

For Planning P1

Scale Origination Date

1:500 @ A3 27-10-2022