



LOCATION PLAN
SCALE 1:1250

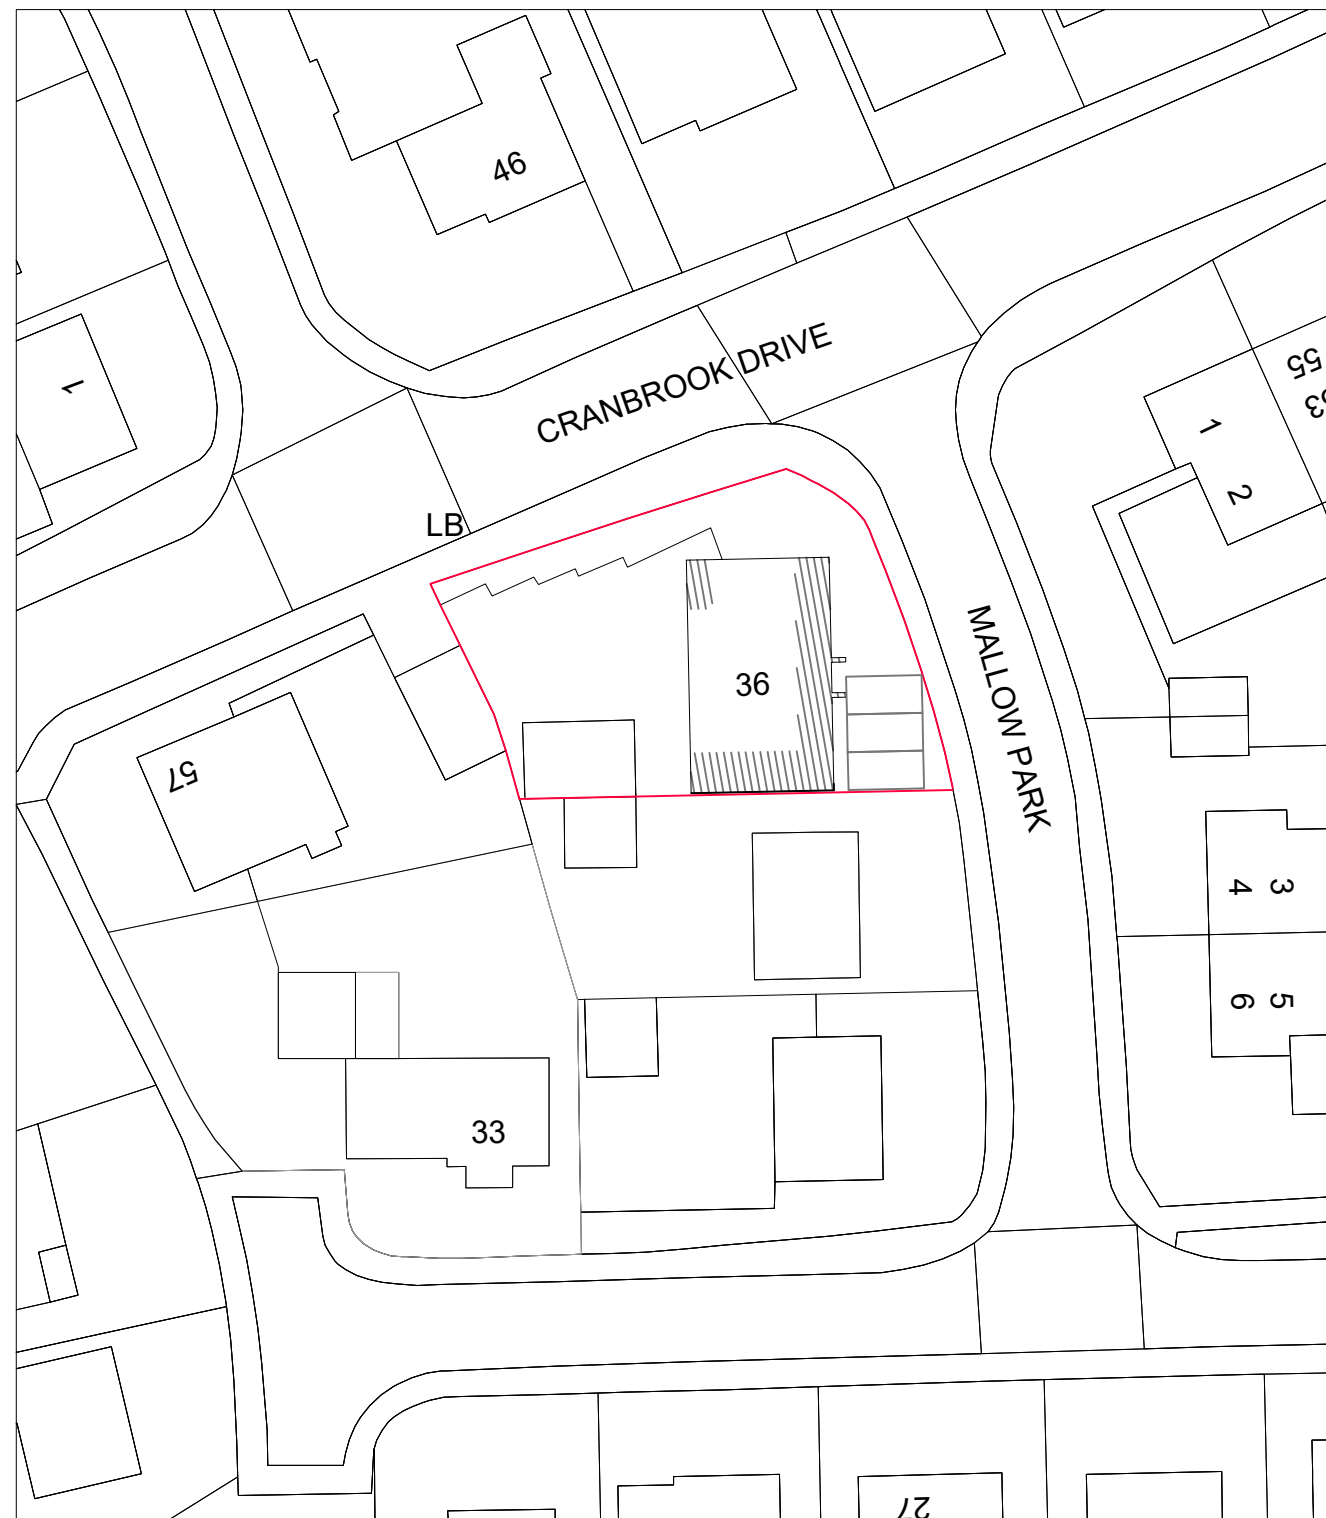

BLOCK PLAN
SCALE 1:500

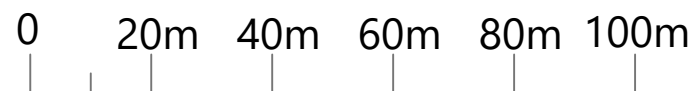

PROJECT	36 MALLOW PARK MAIDENHEAD SL6 6SQ	DRAWING TITLE LOCATION & BLOCK PLAN	CREATIVE DESIGN AND STRUCTURE	HENSON HOUSE NEWTOWN ROAD HENLEY-ON-THAMES RG9 1HG Tel 01491 411922	DRAWING NO.	11423-05
	DRAWN: NJ				SCALE: AS STATED	DATE: APRIL 24