


Proposed Block - Site Plan

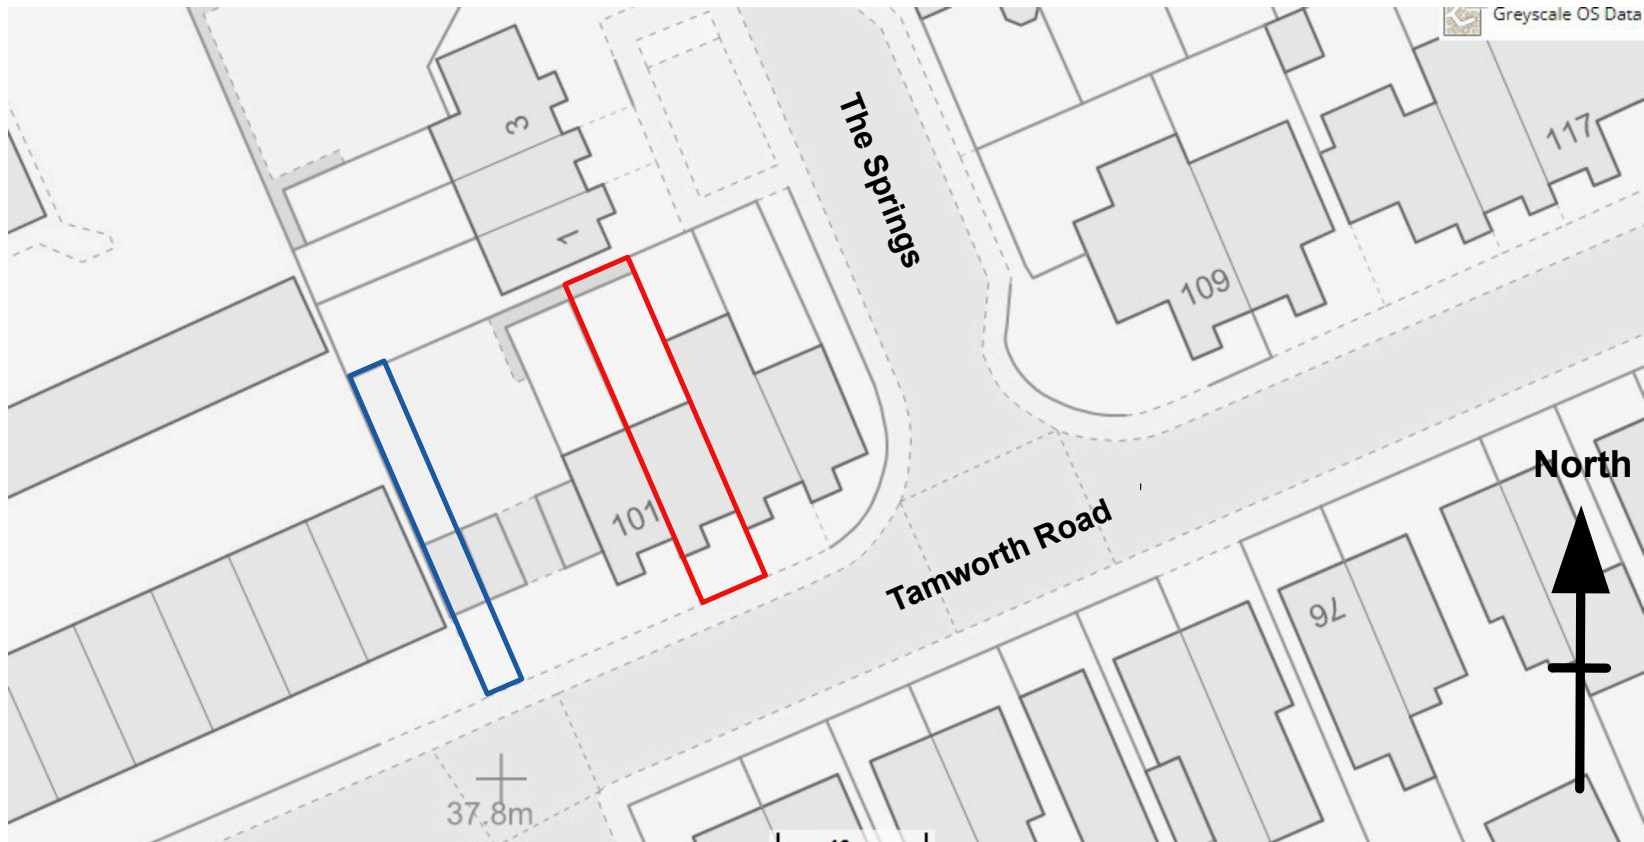

Existing Block - Site Plan

103 Tamworth Road,
Hertford. SG13 7DN

Proposed Single Storey
Rear Extension

Block Plan - Site Plan
Existing and as Proposed

Drawing: No 03

Date: April 2024

