
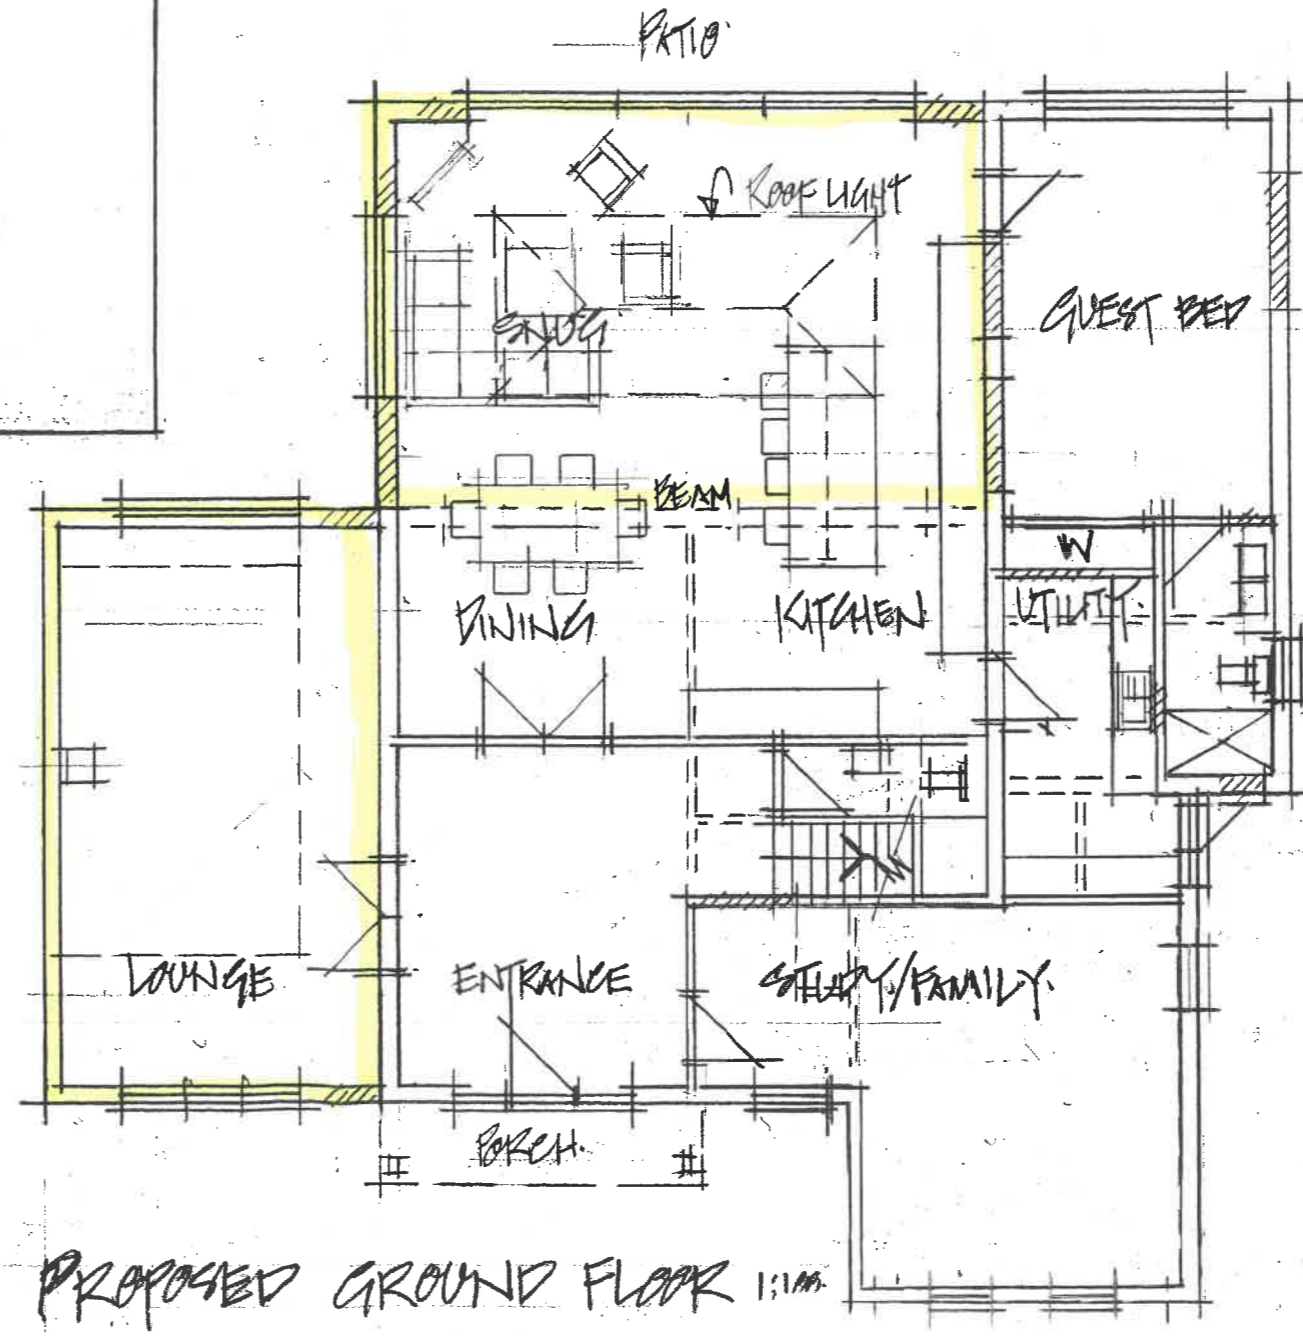
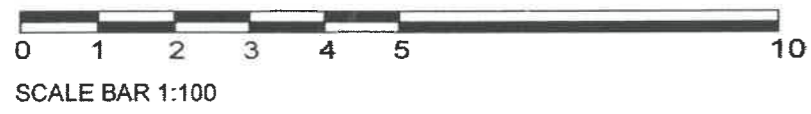


RECEIVED 10 APR 2024

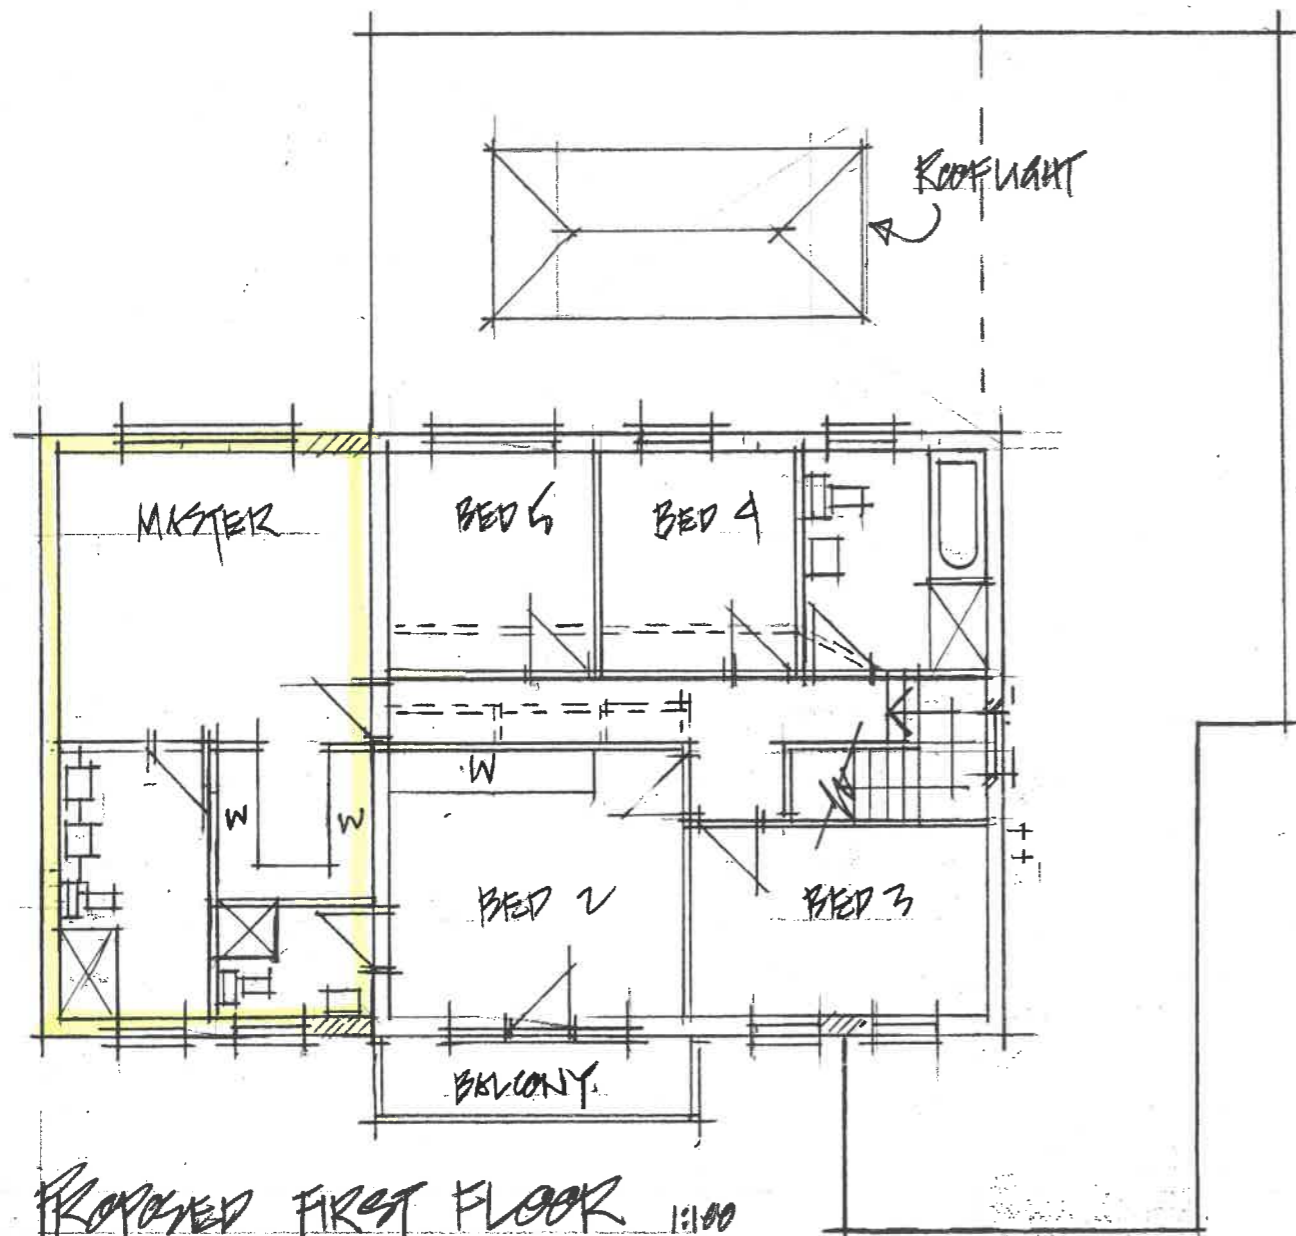

PRINT @ A3 SHEET SIZE

REDRICK		
JOB TITLE HAMPTON GARDENS SARWBRIDGEWORTH		
DRAWING TITLE PROPOSED PLANS		
REVISIONS A MINOR AMEND 4.4.24		
SCALE 1:100	DATE MARCH 24	DRAWN
DRAWING NO. JG 0324.03 A		