



Vert exaggeration = 5.0 Datum = 65.0

Link Name		4.000	4.001	4.002
Slope (1:X)		1:76.7	1:44.2	1:11.6
Cover Level (m)	73.577		71.581	71.581
Invert Level (m)	69.000	68.450	68.280	66.370
Length (m)		42.210	7.510	22.102
		225	225	225

**STROM WATER LONG SECTION 4**  
SCALE 1:500

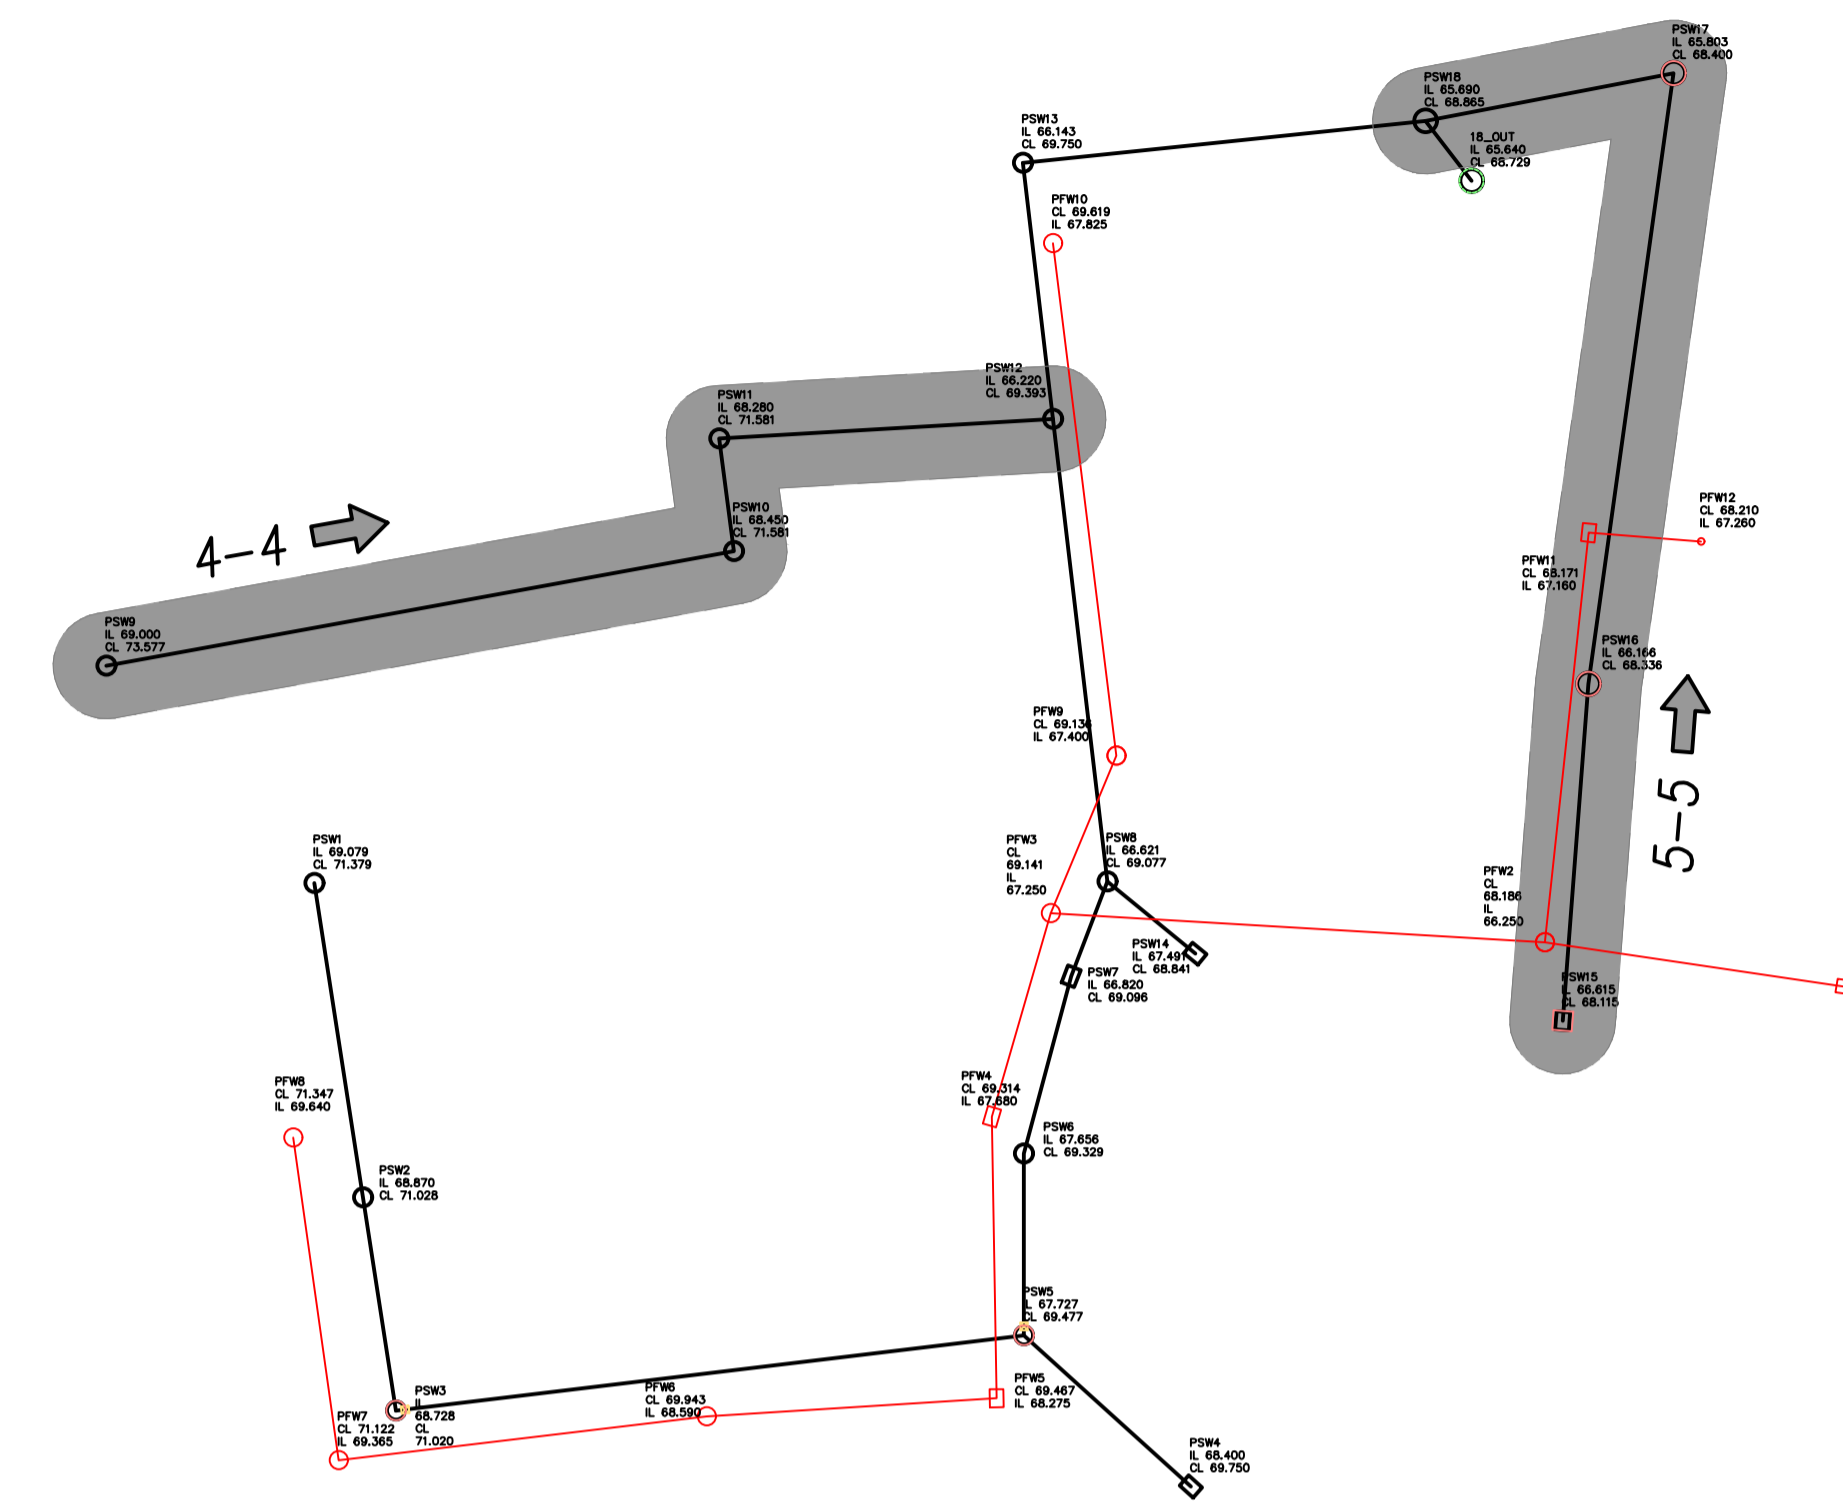

**KEY PLAN**  
SCALE 1:500

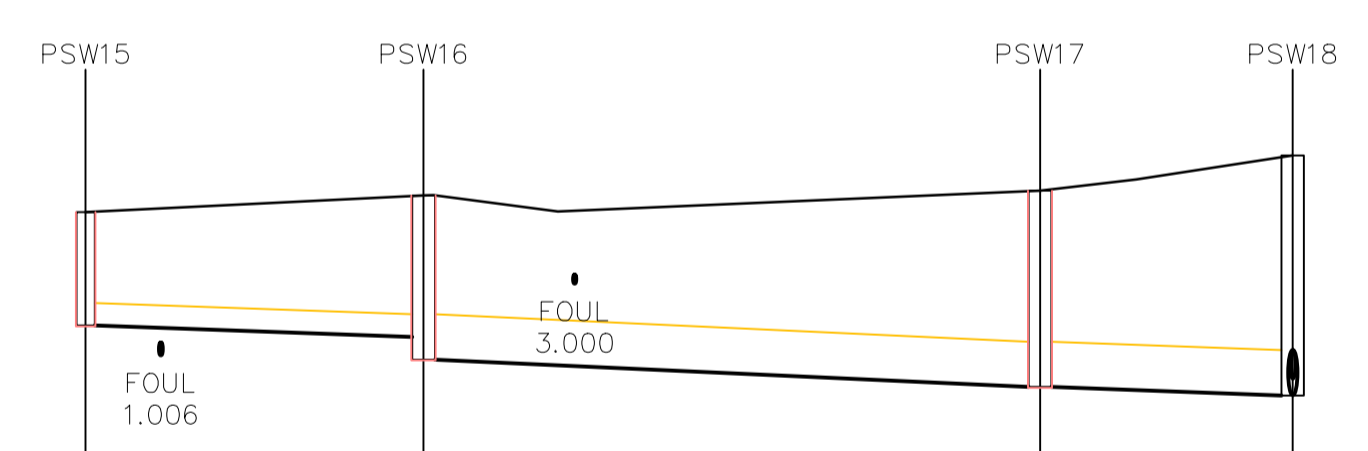

Vert exaggeration = 5.0 Datum = 64.0

Link Name		5.000	5.001	5.002
Slope (1:X)		1:150.0	1:112.3	1:147.9
Cover Level (m)	68.115	68.336	68.125	68.400
Invert Level (m)	66.615	66.466	65.803	65.690
Length (m)		22.348	40.776	16.710
		300	600	600

**STROM WATER LONG SECTION 5**  
SCALE 1:500

**NOTES**  
1. THIS DRAWING TO BE READ IN CONJUNCTION WITH ALL RELEVANT DRAWINGS AND SPECIFICATION.  
2. THIS DRAWING TO BE READ AND PRINTED IN COLOUR.

C02	ISSUED FOR CONSTRUCTION	SEH	WTF	12.02 2024
C01	ISSUED FOR CONSTRUCTION	SEH	WTF	19.07 2023
P01	ISSUED FOR APPROVAL	ADP	WTF	27.01 2023
Rev.	Description	By	Chkd.	Date

**CONSTRUCTION**

	THIRD FLOOR 29 LONDON ROAD BROMLEY KENT, BR1 1DG (UK) Tel: +44(0)20 8460 2160 Fax: +44(0)20 8313 3122 www.gdpartnership.co.uk
--	---

Client **ENTERPRISE RESIDENTIAL DEVELOPMENT LTD**

Project **HOME FARM DANE END, WARE**

Title **STORM DRAINAGE LONG SECTIONS SHEET 2**

Drawn	ADP	Chkd.	WTF	Appd.	DSM
Scale	1:500 @A1	Drg. No.		Rev.	
Project No.	8744	GDC-00-XX-DR-S-1022	C02		