







Site Location Plan
scale 1:1250

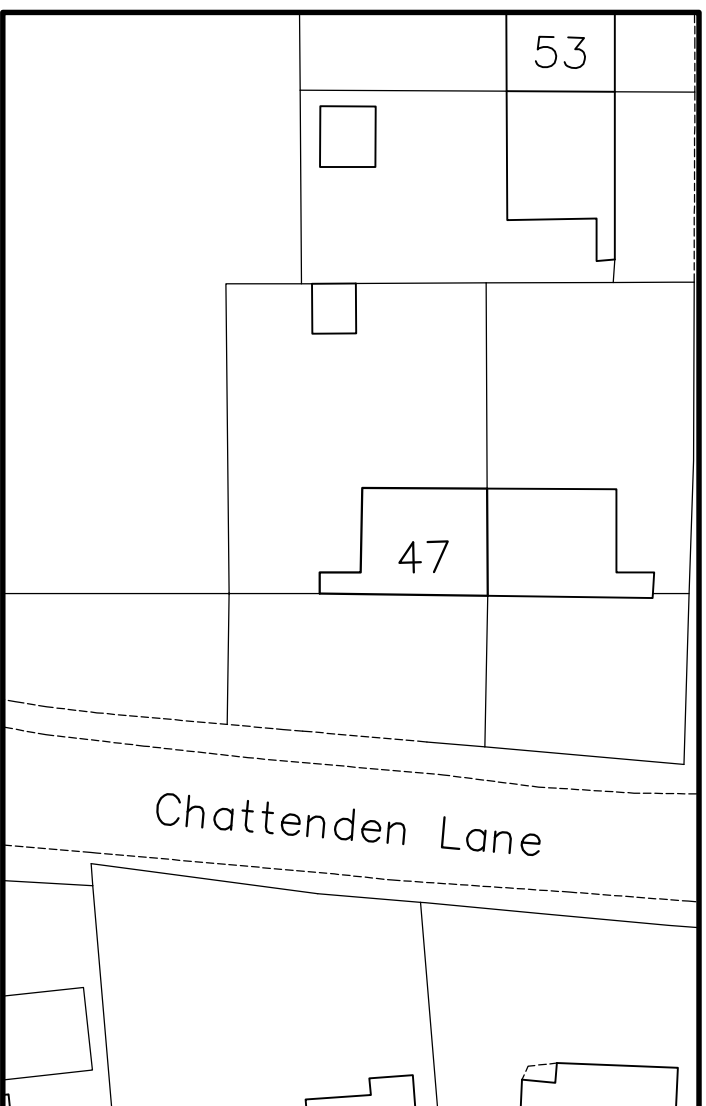

Existing Block Plan
scale 1:500

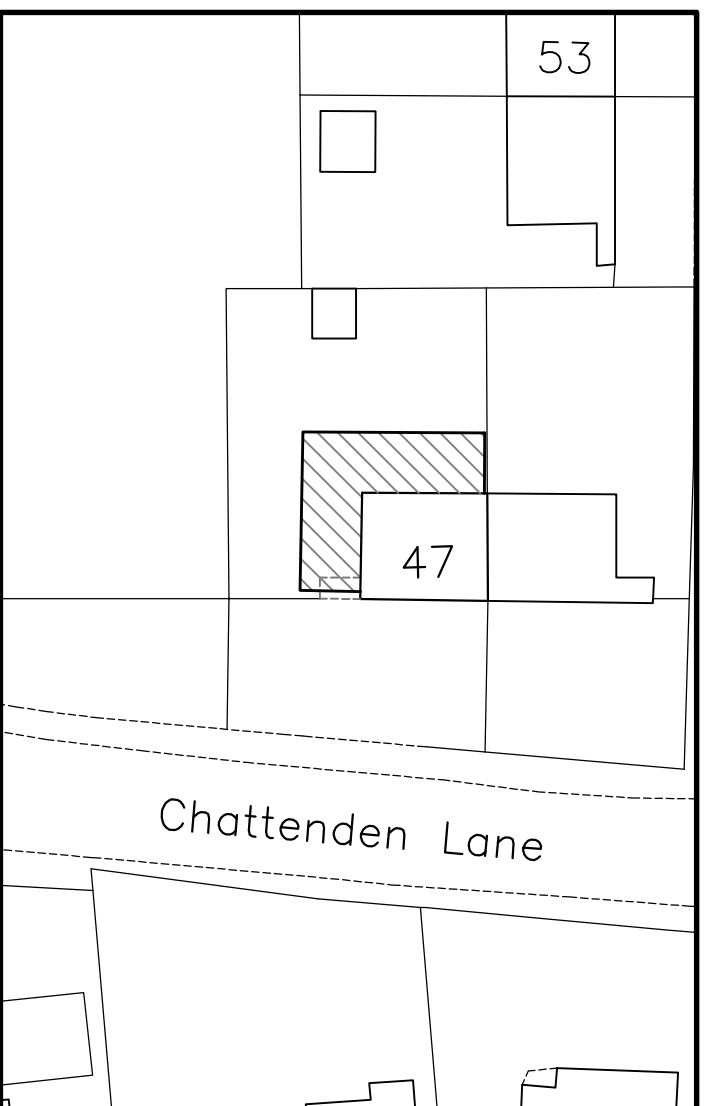

Proposed Block Plan
scale 1:500

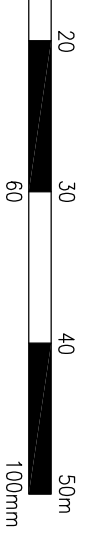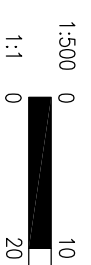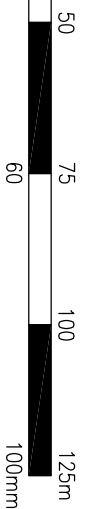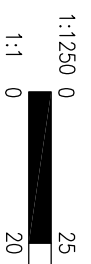

Cadscapes

architectural design

40 Knowle Road, Perenden Heath, Maidstone, Kent ME14 2BB
Tel: 01622 683512

enquiries@cadscapes.co.uk
www.cadscapes.co.uk



Project

47 Chattenden Lane
Chattenden, Rochester
Kent

Drawing Title

Site Location & Block Plans

Notes

This drawing and all design work are the copyright property of Cadscapes Ltd.

Scale	Date	Drawn	Checked
As shown A3	Apr 24	SCB	

Drawing No. PA/24/015/003

Rev