


Proposed Rear Elevation (Facing South East)

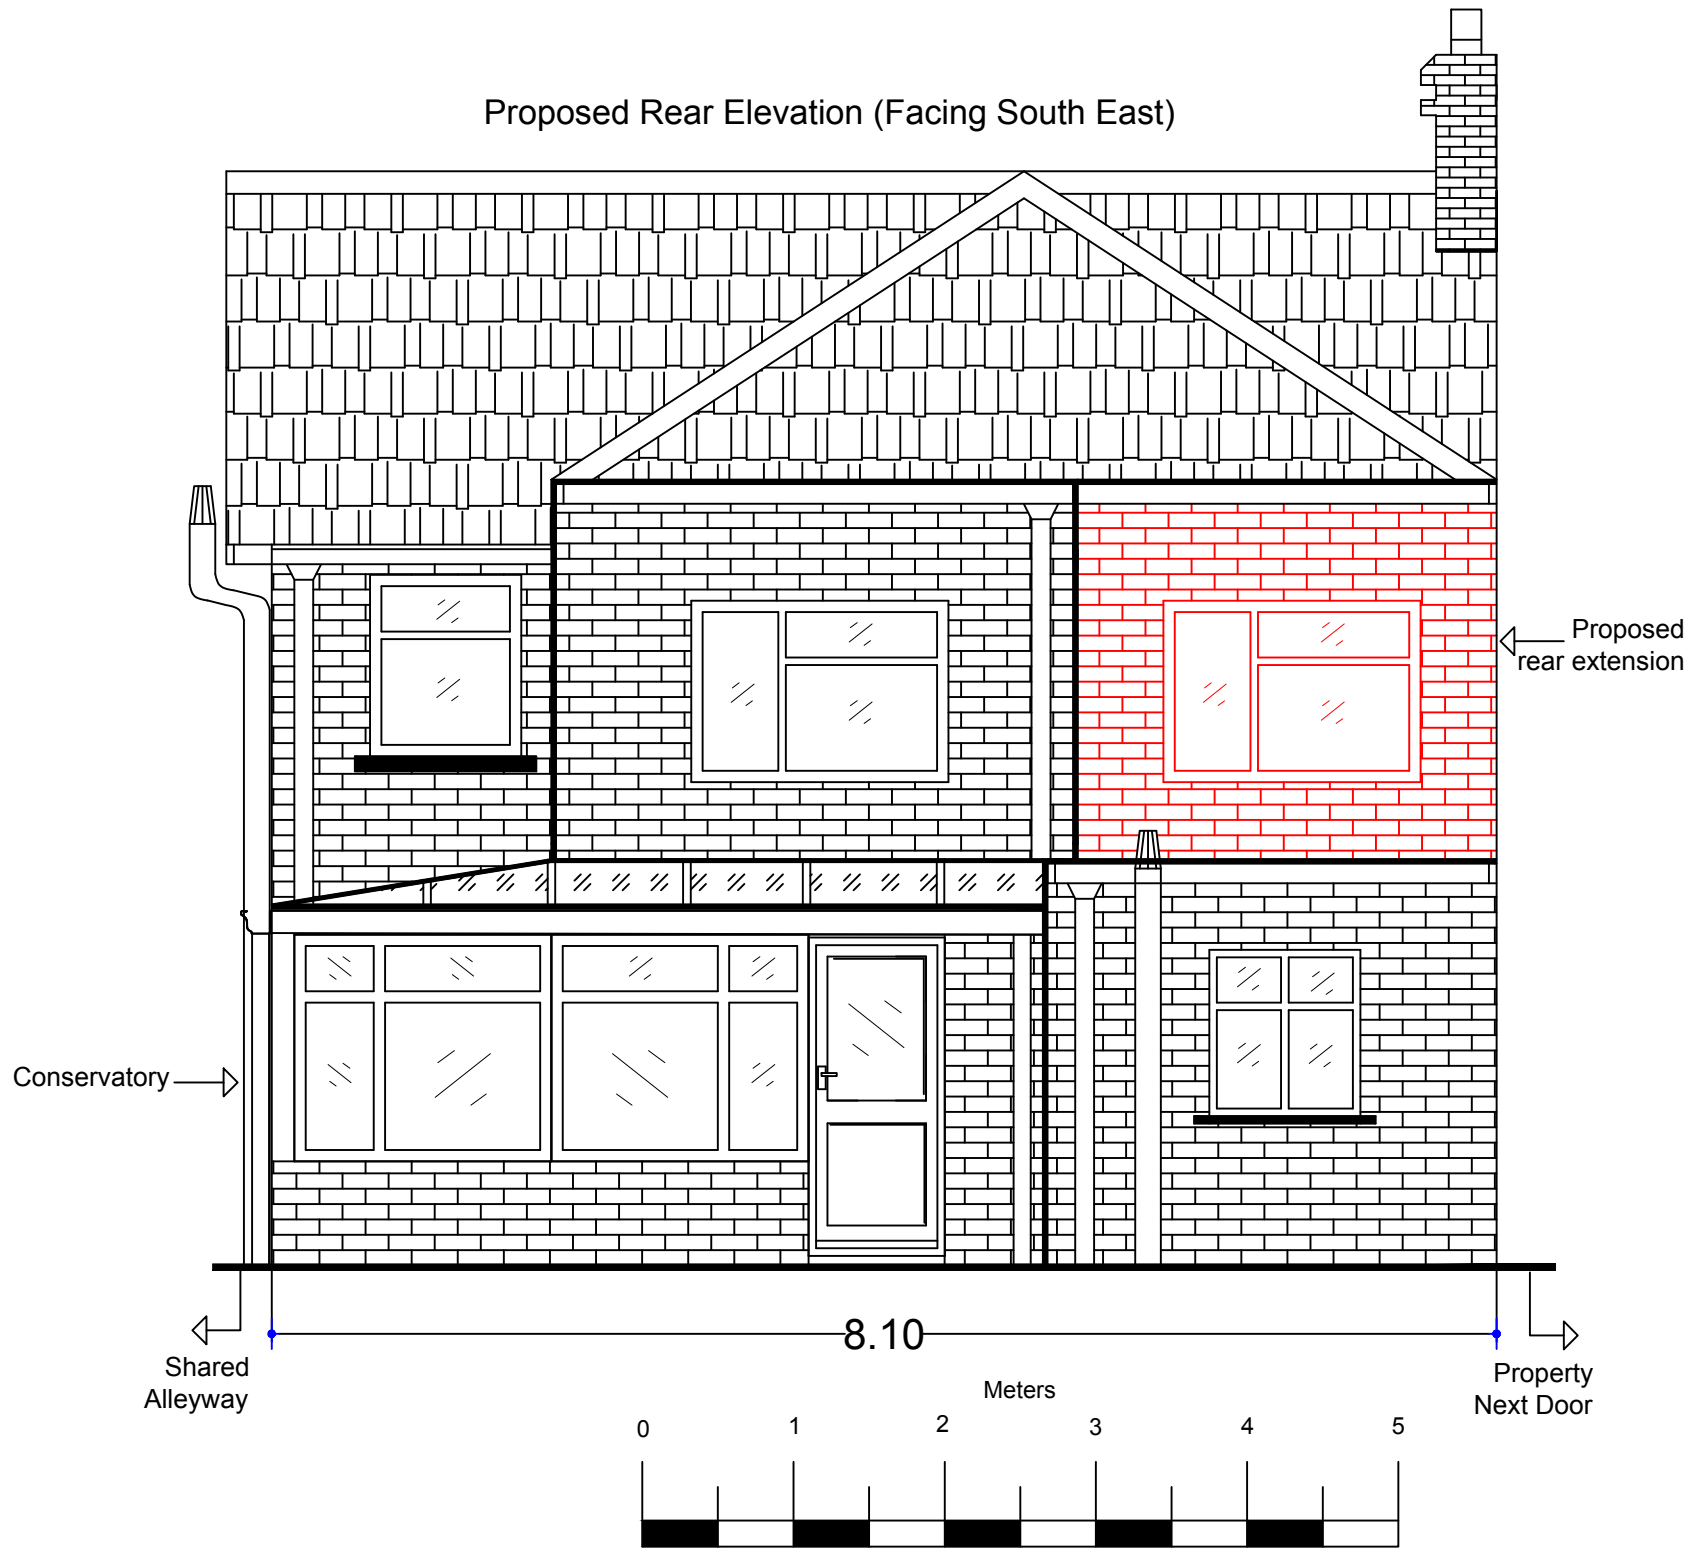

<p><b>Planning</b></p> <p>Application for first floor rear extension.</p>	<p><b>Address</b></p> <p>115 Walton Road Woking GU21 5DW</p>	<p><b>Plan Location</b></p> <p>Proposed Rear Elevation (Facing South East)</p>	<p><b>Scale</b></p> <p>1:50</p>	<p>Tel: 07398272023 mumairlsbu@gmail.com</p>
			<p><b>Sheet</b></p> <p>A3</p>	