
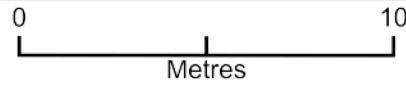


115 Walton Road GU21 5DW

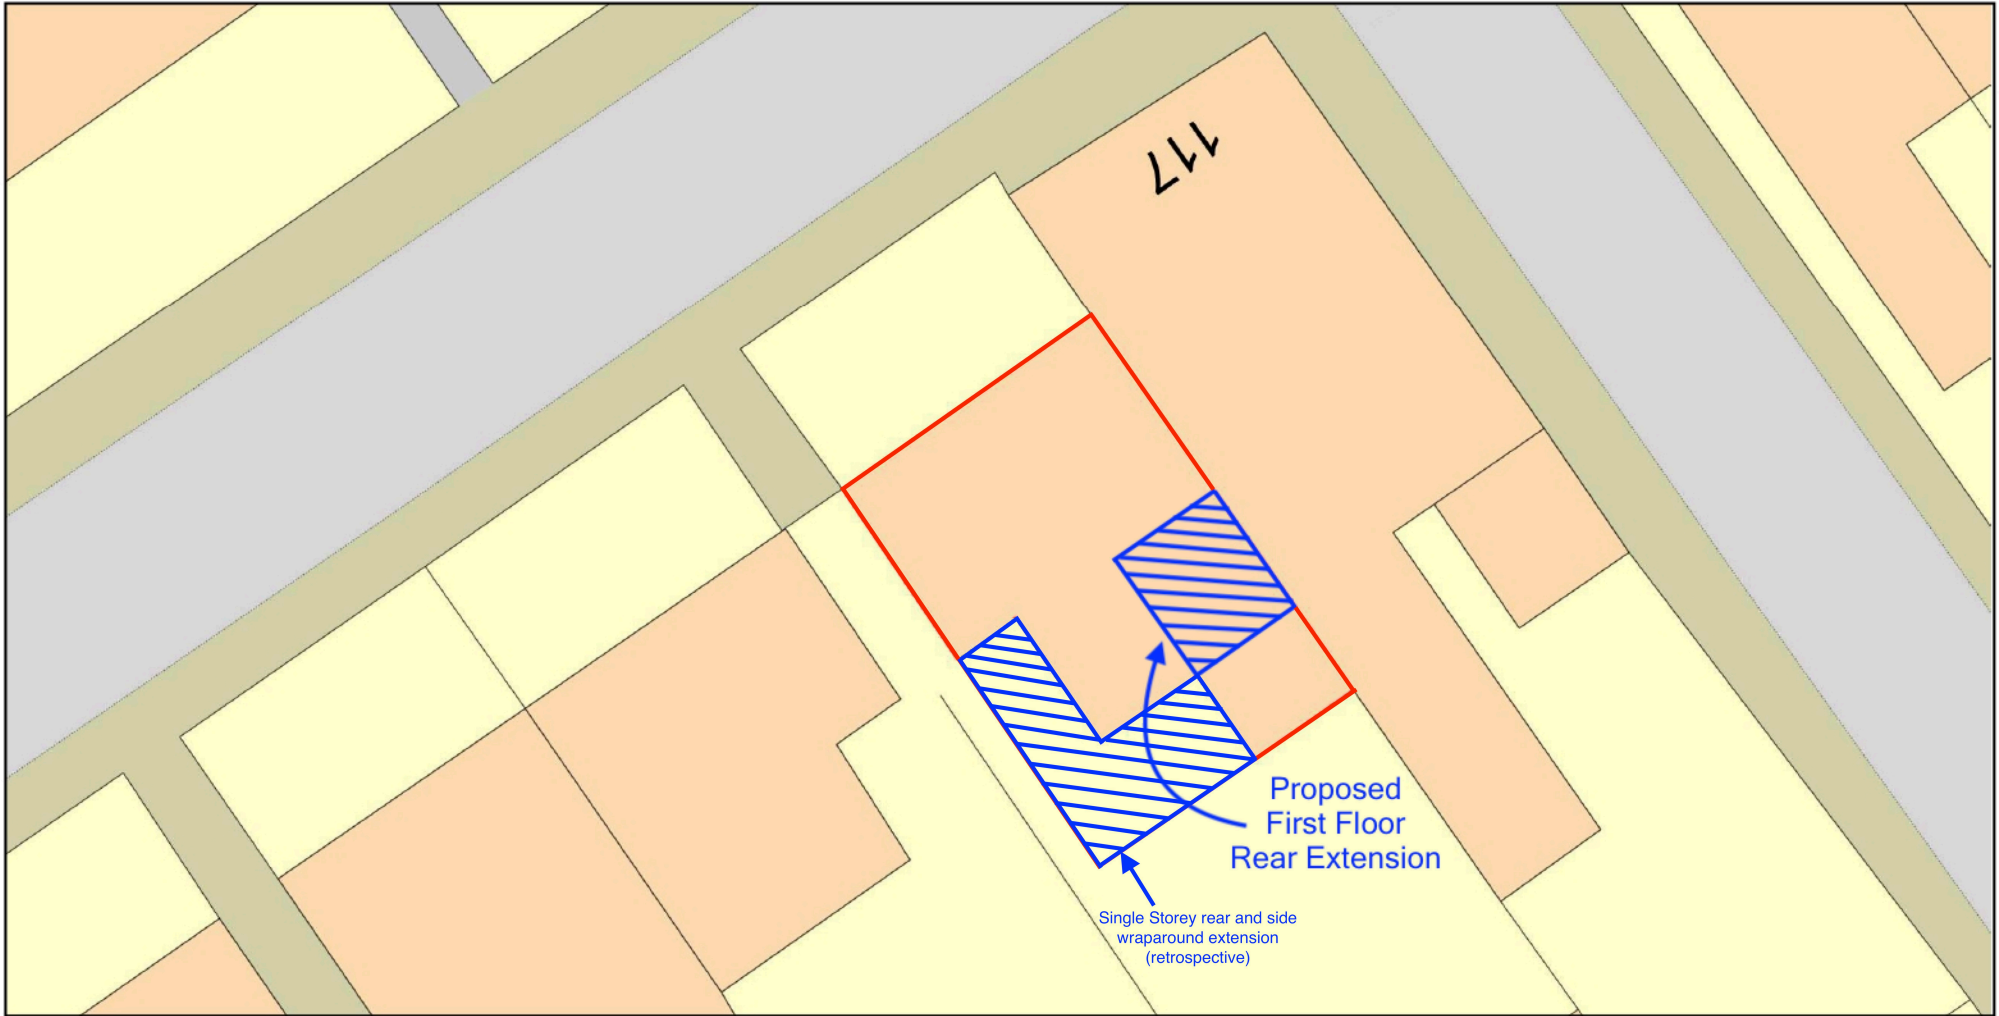

Plan Produced for: Permission for first floor rear extension

Date Produced: 04 May 2023

Plan Reference Number: TQRQM21160120357640

Scale: 1:200 @ A4

© Crown copyright and database rights 2021 OS 100042766

