




Ground Floor

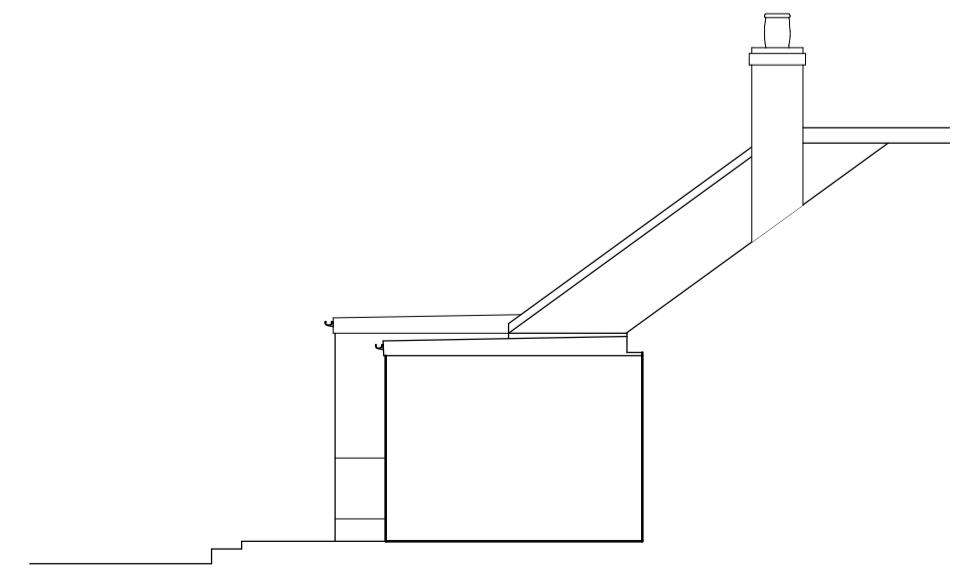

Rear

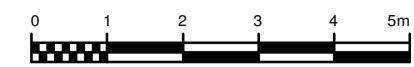

Side

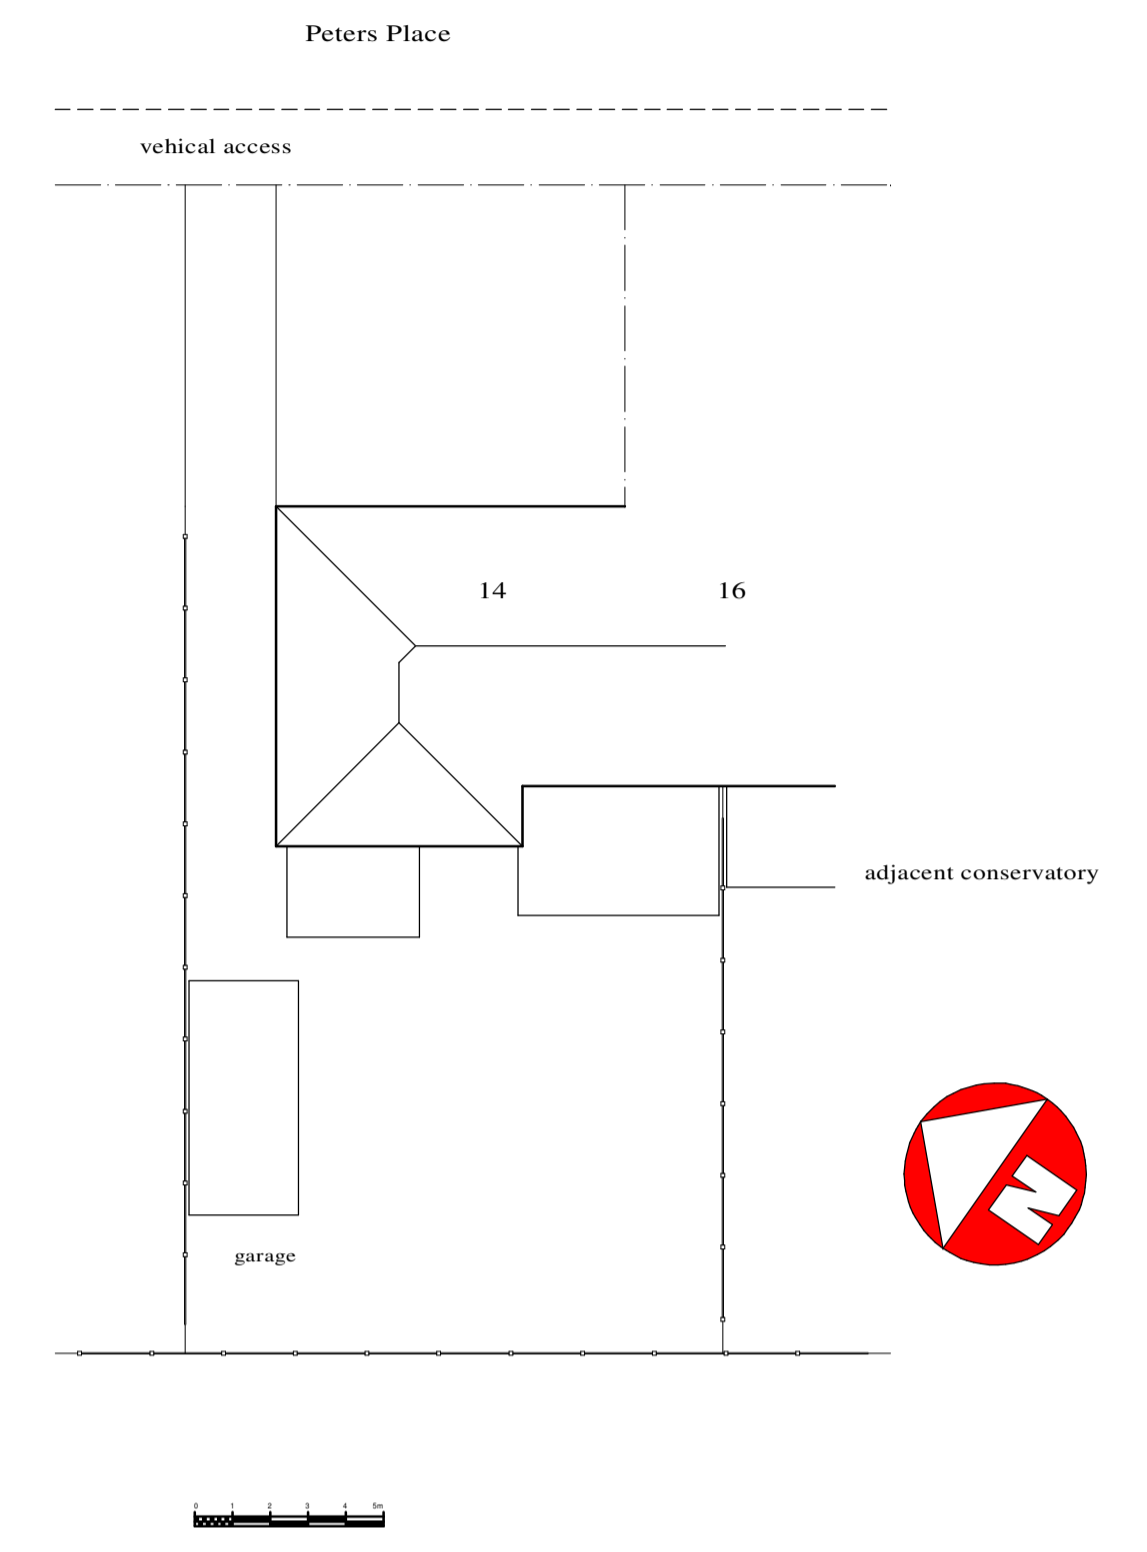

ALL FINISHES TO BE SPECIFIED BY CLIENT
BUT ARE GENERALLY TO MATCH EXISTING
HOUSE

N.B. All dimensions to be checked prior to
commencement of work, any discrepancies
to be reported back to me.

This drawing is for planning and Building Regulations purposes
only. Everyday hazards likely to be obvious to a competent
contractor and unforeseeable hazards and risks have not been
indicated.



Wren Designs

Planning & Building Consultants • Land Agent
Tel: 01442 263081

1 Thistlecroft, Hemel Hempstead, Herts HP1 1PB

CLIENT:	Mrs Sue Marriott
PROPOSED:	Existing plans
LOCATION:	14 Peters Place Northchurch.
SCALE:	1:50, 1:100, 1:200
DATE:	18/1/2024
REF:	wren naj 003 2023
REVISION:	