


Site Code: AGB24
 Drawn By: DK
 Approved By: RK
 Date: 22/03/24

Figure 3.8:
 Ordnance Survey Map, 1969

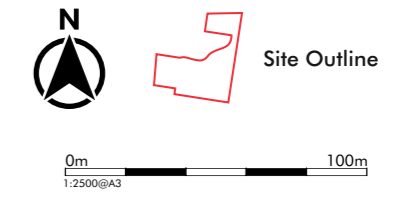



COPYRIGHT NOTICE

© Crown Copyright and Database Right 2024.
 Ordnance Survey Licence 100015722

This drawing is subject to copyright.
 © Archaeological Management Services Limited 2024.

Site Code: AGB24
Drawn By: DK
Approved By: RK
Date: 22/03/24

Figure 3.9:
Ordnance Survey Map, 1993

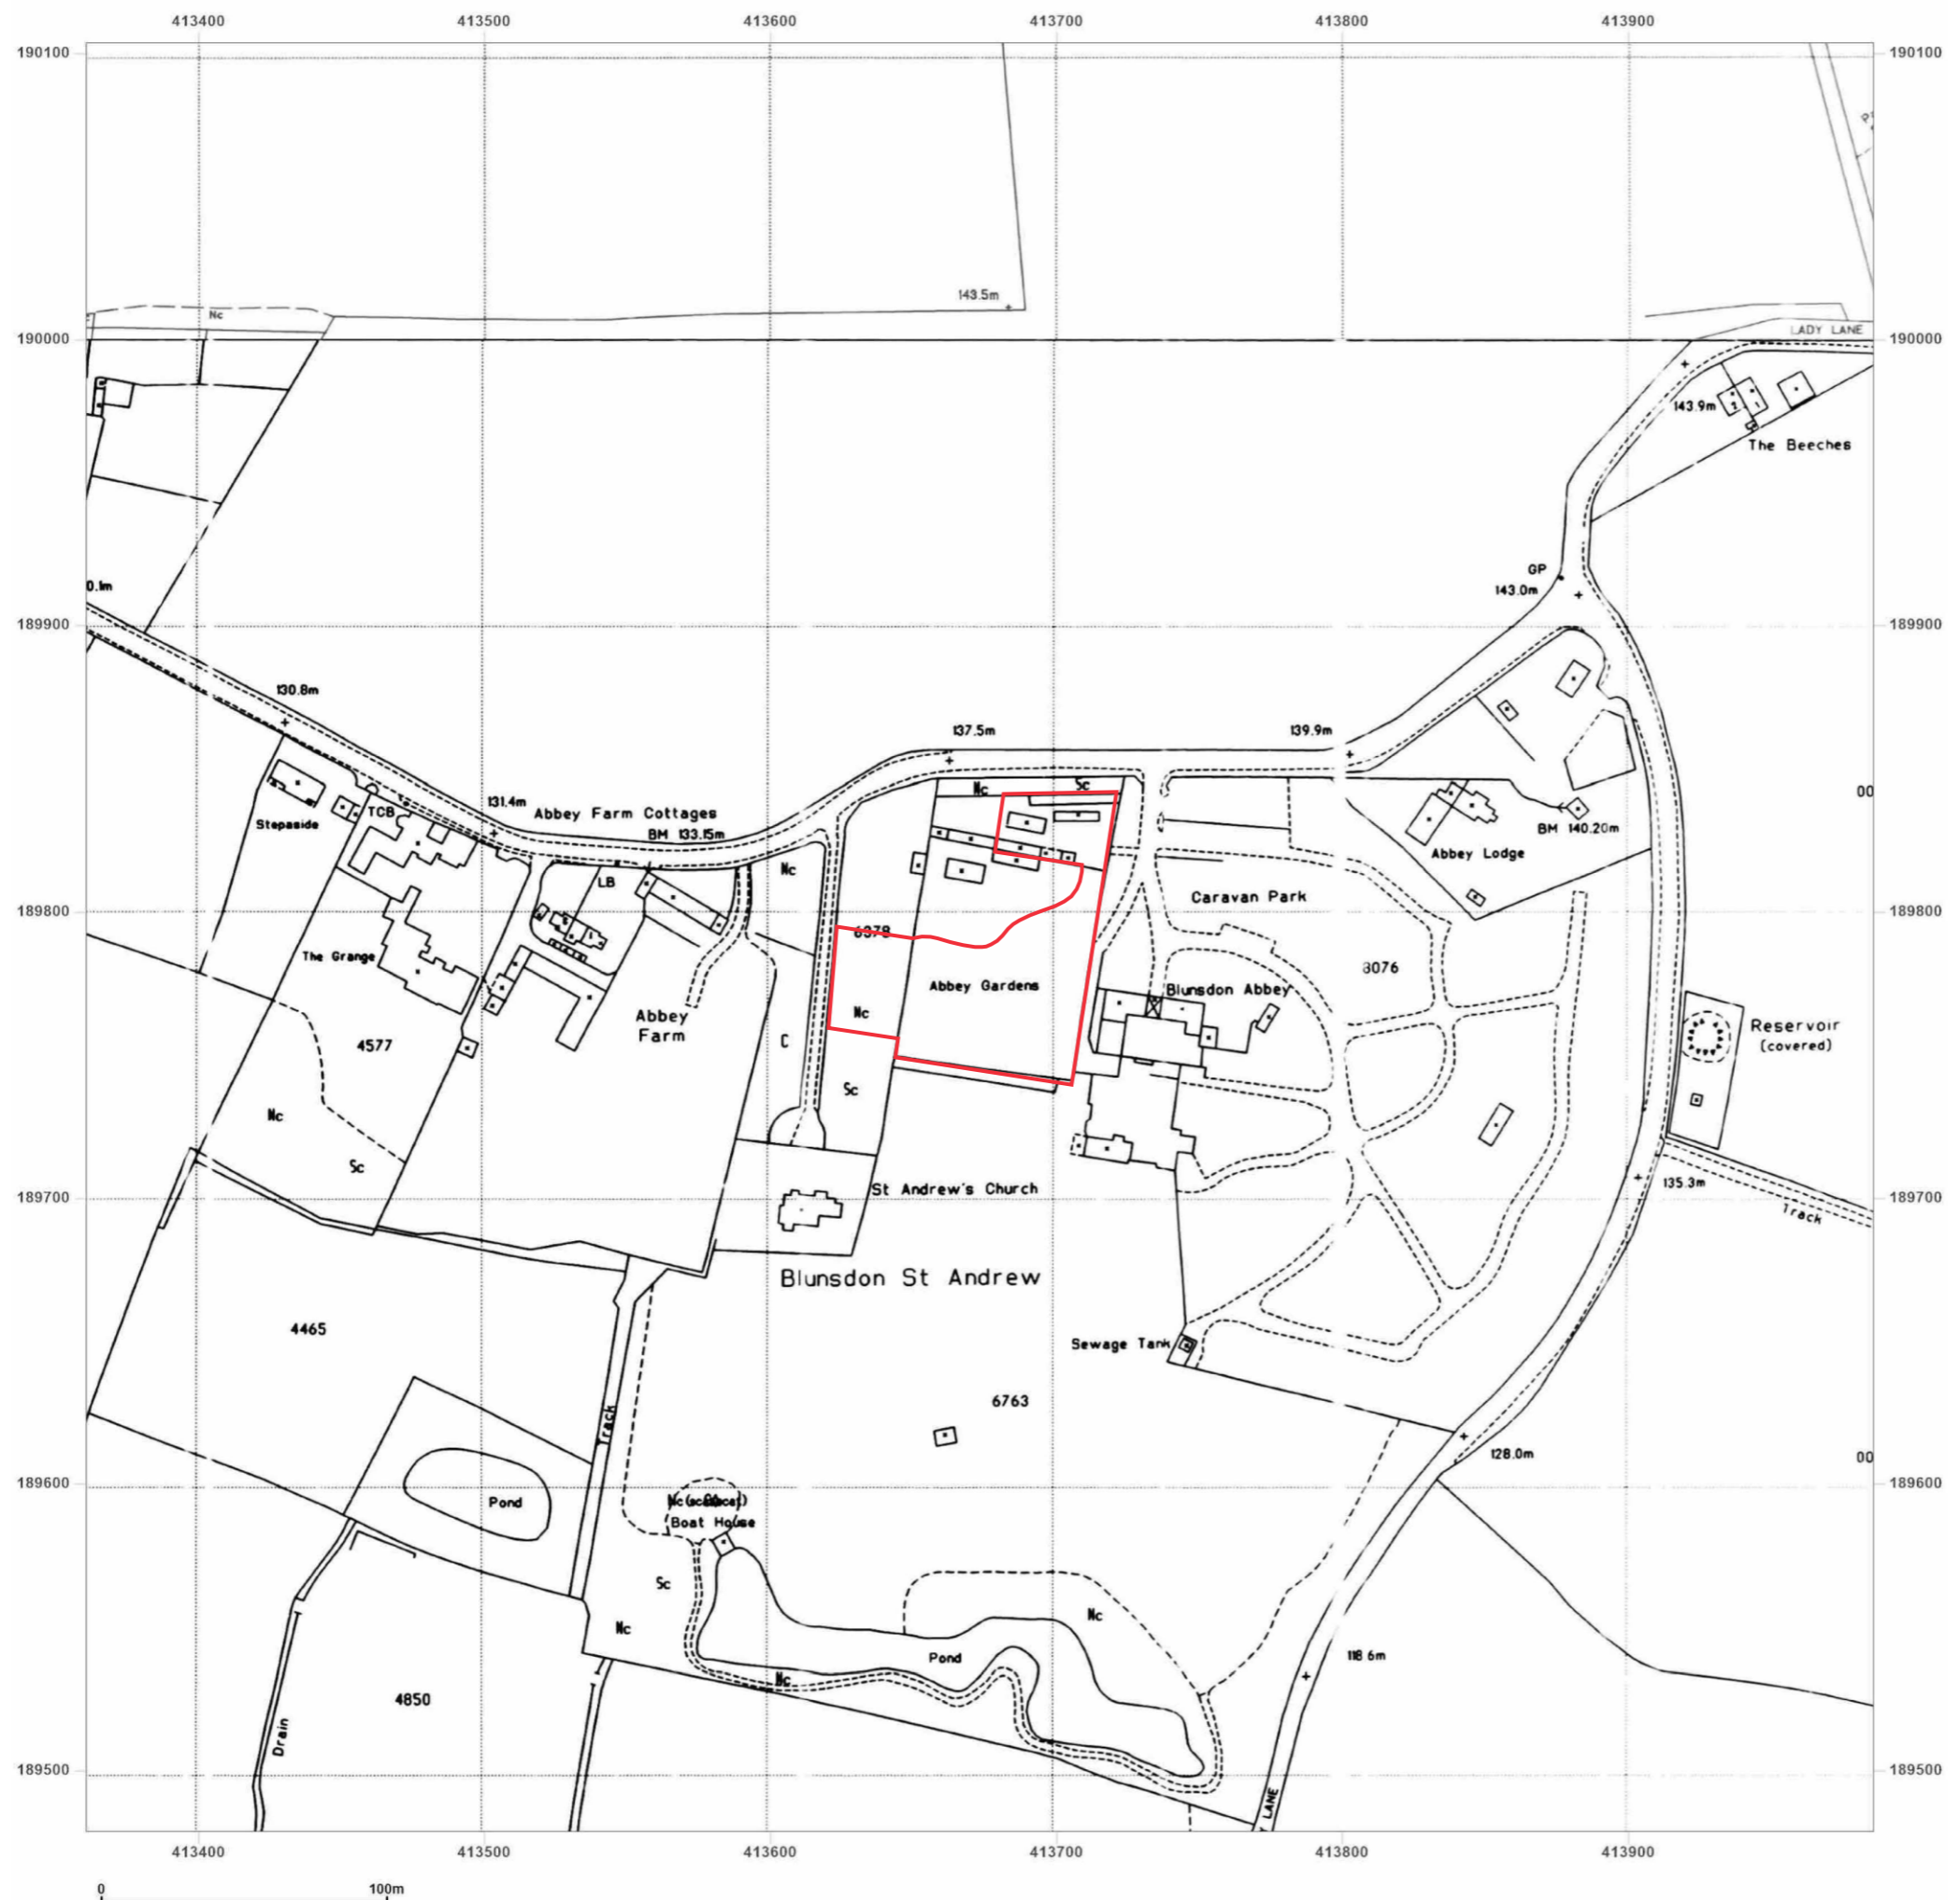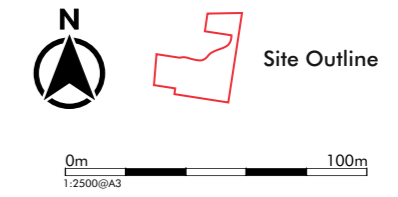


COPYRIGHT NOTICE

© Crown Copyright and Database Right 2024.
Ordnance Survey Licence 100015722
This drawing is subject to copyright.
© Archaeological Management Services Limited 2024.


Site Code: AGB24
Drawn By: DK
Approved By: RK
Date: 22/03/24

Figure 3.10:
Ordnance Survey Map, 2003

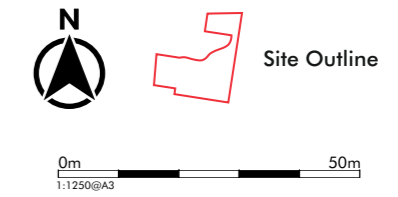

COPYRIGHT NOTICE

© Crown Copyright and Database Right 2024.
Ordnance Survey Licence 100015722
This drawing is subject to copyright.
© Archaeological Management Services Limited 2024.

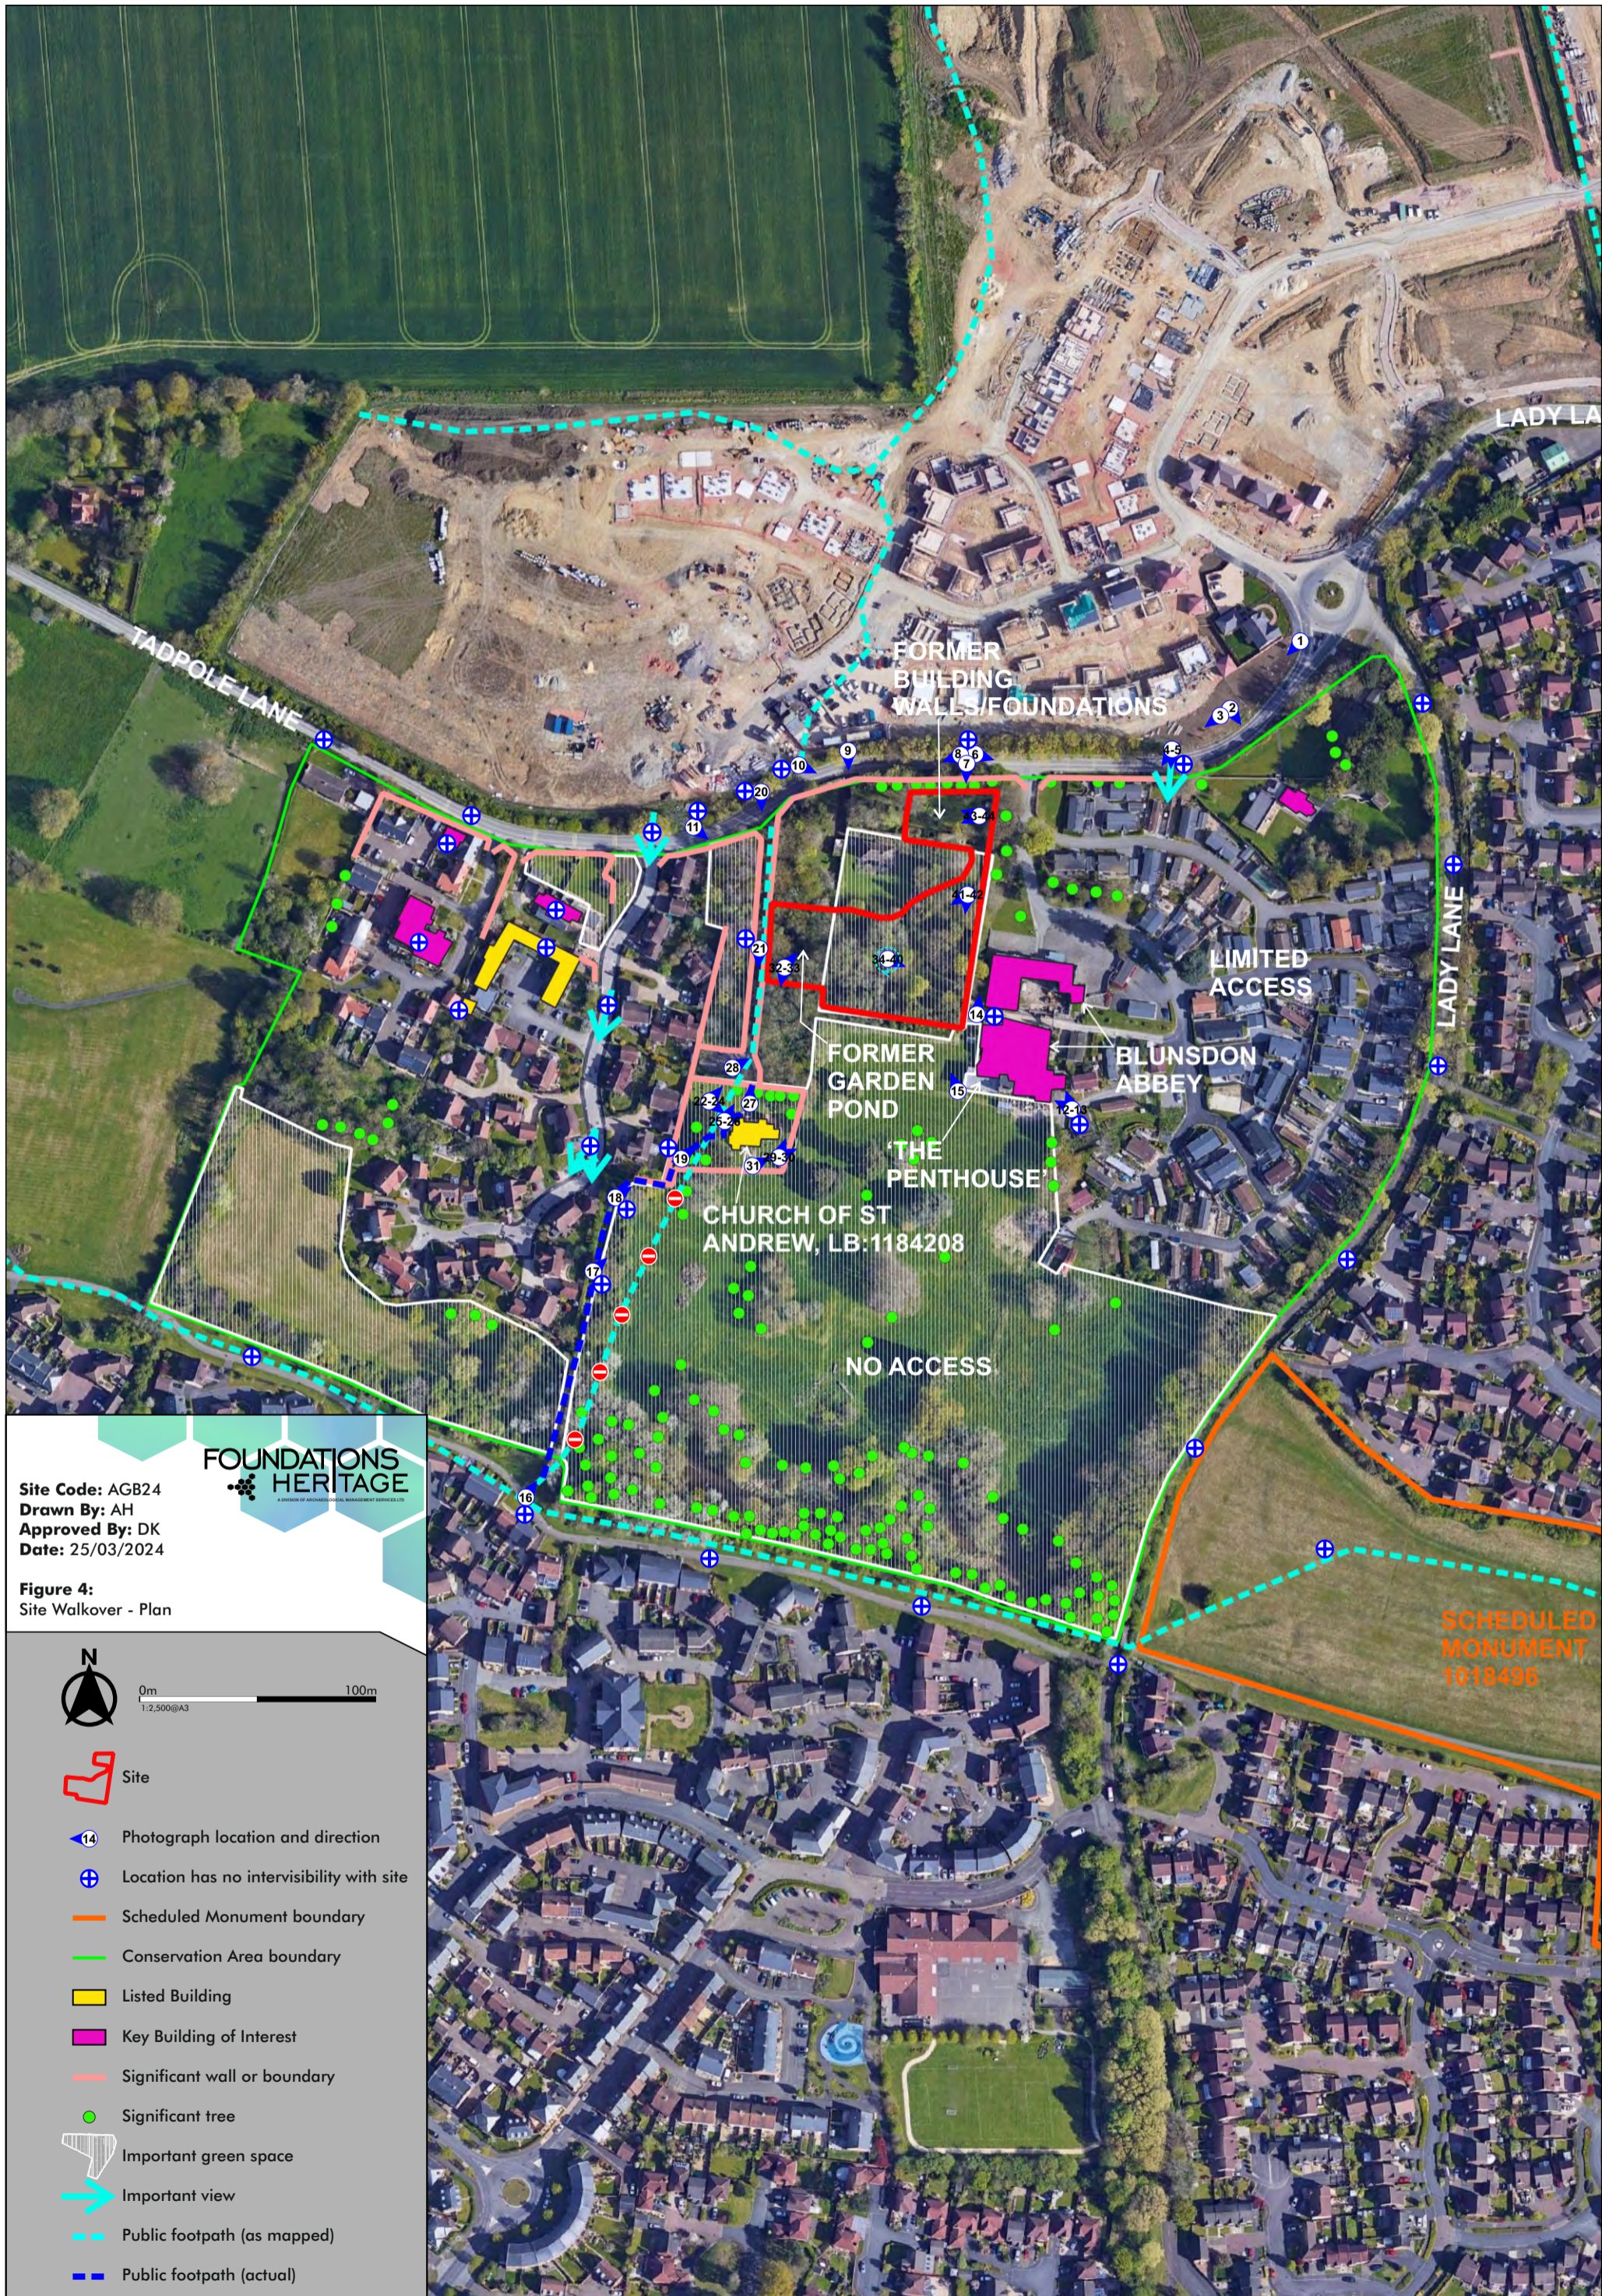

Site Code: AGB24
 Drawn By: AH
 Approved By: DK
 Date: 25/03/2024

FOUNDATIONS HERITAGE
A DIVISION OF FOUNDATIONS HERITAGE CONSULTANTS

Figure 4:
 Site Walkover - Plan



0m 100m
 1:2,500@A3



Site



14 Photograph location and direction



Location has no intervisibility with site



Scheduled Monument boundary



Conservation Area boundary



Listed Building



Key Building of Interest



Significant wall or boundary



Significant tree



Important green space



Important view




Public footpath (as mapped)



Public footpath (actual)



PHOTOGRAPH 001

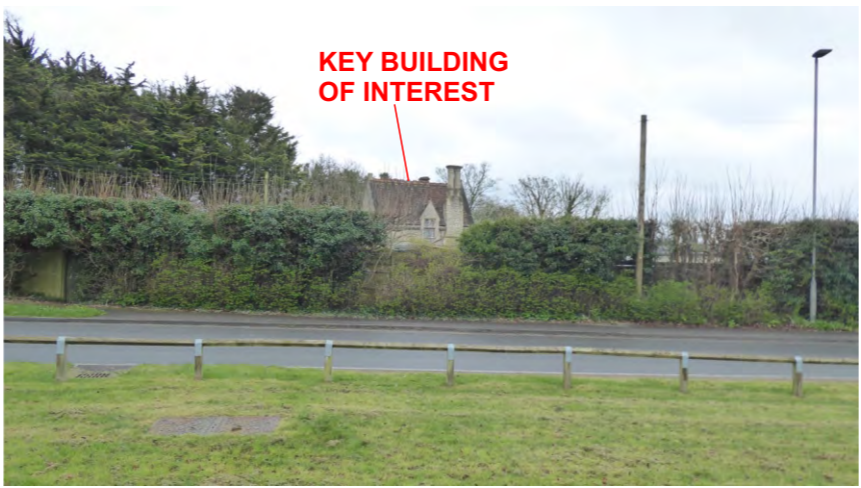

PHOTOGRAPH 002



PHOTOGRAPH 003



PHOTOGRAPH 004



PHOTOGRAPH 005



PHOTOGRAPH 006



PHOTOGRAPH 007



PHOTOGRAPH 008



PHOTOGRAPH 009



PHOTOGRAPH 010



PHOTOGRAPH 011

Site Code: AGB24
Drawn By: AH
Approved By: DK
Date: 25/03/2024

Figure 5:
 Site Walkover **Photographs 001 to 011**



PHOTOGRAPH 012



PHOTOGRAPH 013



PHOTOGRAPH 014



PHOTOGRAPH 015



PHOTOGRAPH 016



PHOTOGRAPH 017



PHOTOGRAPH 018



PHOTOGRAPH 019



PHOTOGRAPH 020



PHOTOGRAPH 021



PHOTOGRAPH 022

FOUNDATIONS HERITAGE
A DIVISION OF ARCHAEOLÓGICAL MANAGEMENT SERVICES LTD

Site Code: AGB24
Drawn By: AH
Approved By: DK
Date: 25/03/2024

Figure 6:
Site Walkover Photographs 012 to 022



PHOTOGRAPH 023



PHOTOGRAPH 024



PHOTOGRAPH 025



PHOTOGRAPH 026



PHOTOGRAPH 027



PHOTOGRAPH 028



PHOTOGRAPH 029



PHOTOGRAPH 030



PHOTOGRAPH 031



PHOTOGRAPH 032



PHOTOGRAPH 033

Site Code: AGB24
Drawn By: AH
Approved By: DK
Date: 25/03/2024

Figure 7:
 Site Walkover **Photographs 023 to 033**



PHOTOGRAPH 034



PHOTOGRAPH 035



PHOTOGRAPH 036



PHOTOGRAPH 037



PHOTOGRAPH 038



PHOTOGRAPH 039



PHOTOGRAPH 040



PHOTOGRAPH 041



PHOTOGRAPH 042



PHOTOGRAPH 043



PHOTOGRAPH 044

Site Code: AGB24
Drawn By: AH
Approved By: DK
Date: 25/03/2024

Figure 8:
 Site Walkover **Photographs 034 to 044**

Site Code: AGB24
 Drawn By: DK
 Approved By: RK
 Date: 22/03/24






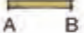
Figure 9:
Proposed Site Layout, 2024



Site Outline


NOT TO SCALE

Legend

-  Betula pendula (silver birch)
-  Fagus sylvatica (beech hedges)
-  Grass area
-  Gravel
-  Wildlife pond with central area of 900mm min water depth
-  2m high stone wall



SCALE

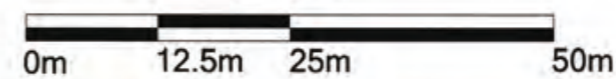

COPYRIGHT NOTICE

© Crown Copyright and Database Right 2024.
 Ordnance Survey Licence 100015722

This drawing is subject to copyright.
 © Archaeological Management Services Limited 2024.

FOUNDATIONS HERITAGE



A DIVISION OF ARCHAEOLOGICAL MANAGEMENT SERVICES LTD

Shaftesbury Centre, Percy Street, Swindon, SN2 2AZ

www-foundations.co.uk
admin@foundations.co.uk
01793 525 993

