


Ordnance Survey (c) Crown Copyright 2023. All rights reserved. Licence number 100022432

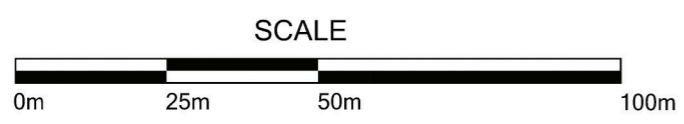

- Application Area
- Land in Applicants Control

Brunel Surveys Ltd
 UNIT 59, SHRIVENHAM HUNDRED BUSINESS PARK
 WATCHFIELD, SWINDON, WILTSHIRE, SN6 8TY
 TEL : (01793) 784700
 WEB : www.brunelsurveys.com
 Email: admin@brunelsurveys.com

Land and Measured Building Surveyors
 Photogrammetry, 3D Visualisations and
 Underground Utility Surveyors

CLIENT
**Astrid Caroline
 & Erik Radman
 Charles Broderstad**

JOB TITLE
**Location Plan
 Abbey Gardens,
 Lady Lane, Blunsdon,
 Swindon, SN25 2DW**

DATE August 2023
 SCALE 1 : 1250 @ A3
 DRAWING No.
 75/25