



LIAM O'LEARY
 TEL: 01793 612178
 MOB: 07713 647114
 EMAIL: liam@lol.com


CONTACT: **LIAM O'LEARY**
 Mob : 07713647114

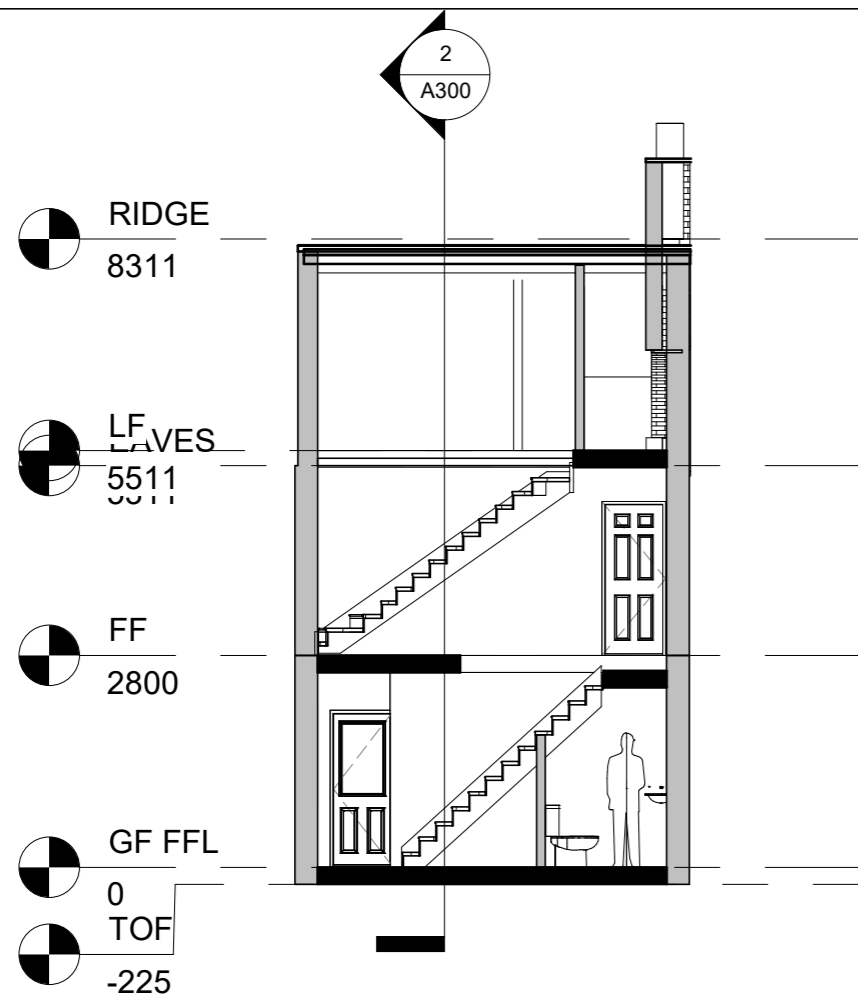

1 Section CROSS STAIRS
 1 : 100

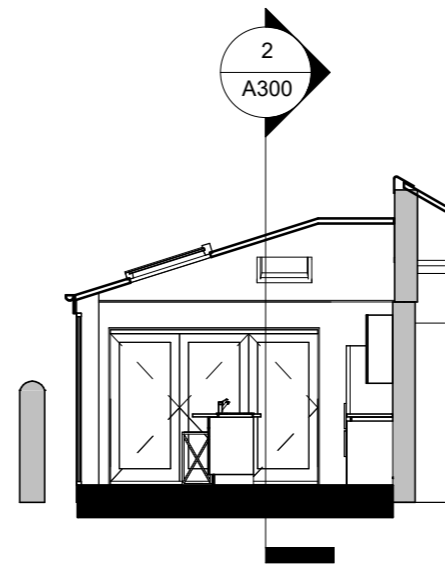

3 Section CROSS KITCHEN
 1 : 100

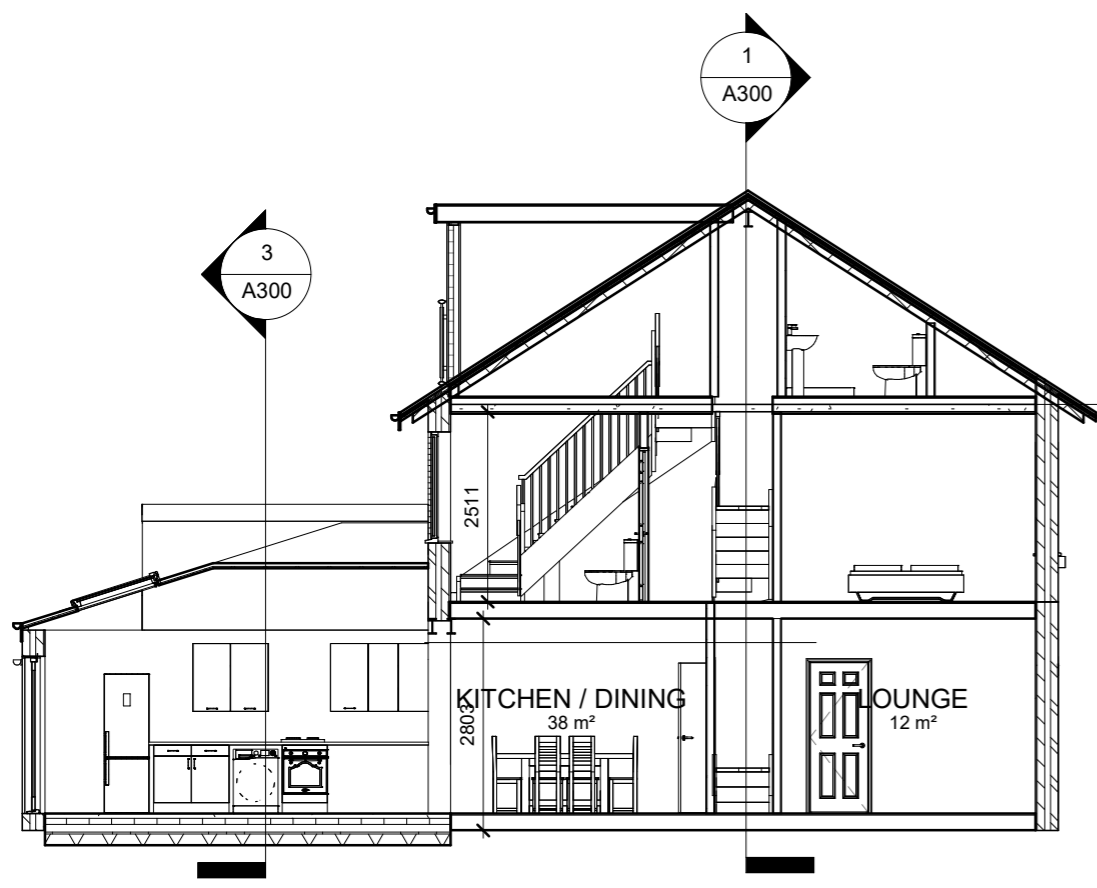

2 Section LONGITUDINAL PROPOSED
 1 : 100



Revisions		
No	Description	Date

L TOMPKINS
20 WINIFRED STREET

SECTIONS

DRAWING NO: **A300**

DRAWN BY: **Liam O'Leary**

CHECKED BY: **PLANNING**

SCALE: 1 : 100	DATE: 02/04/24
--------------------------	--------------------------