




EXISTING SITE BLOCK PLAN

SCALE 1:200

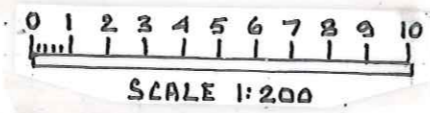


SITE LOCATION PLAN

SCALE 1:1250

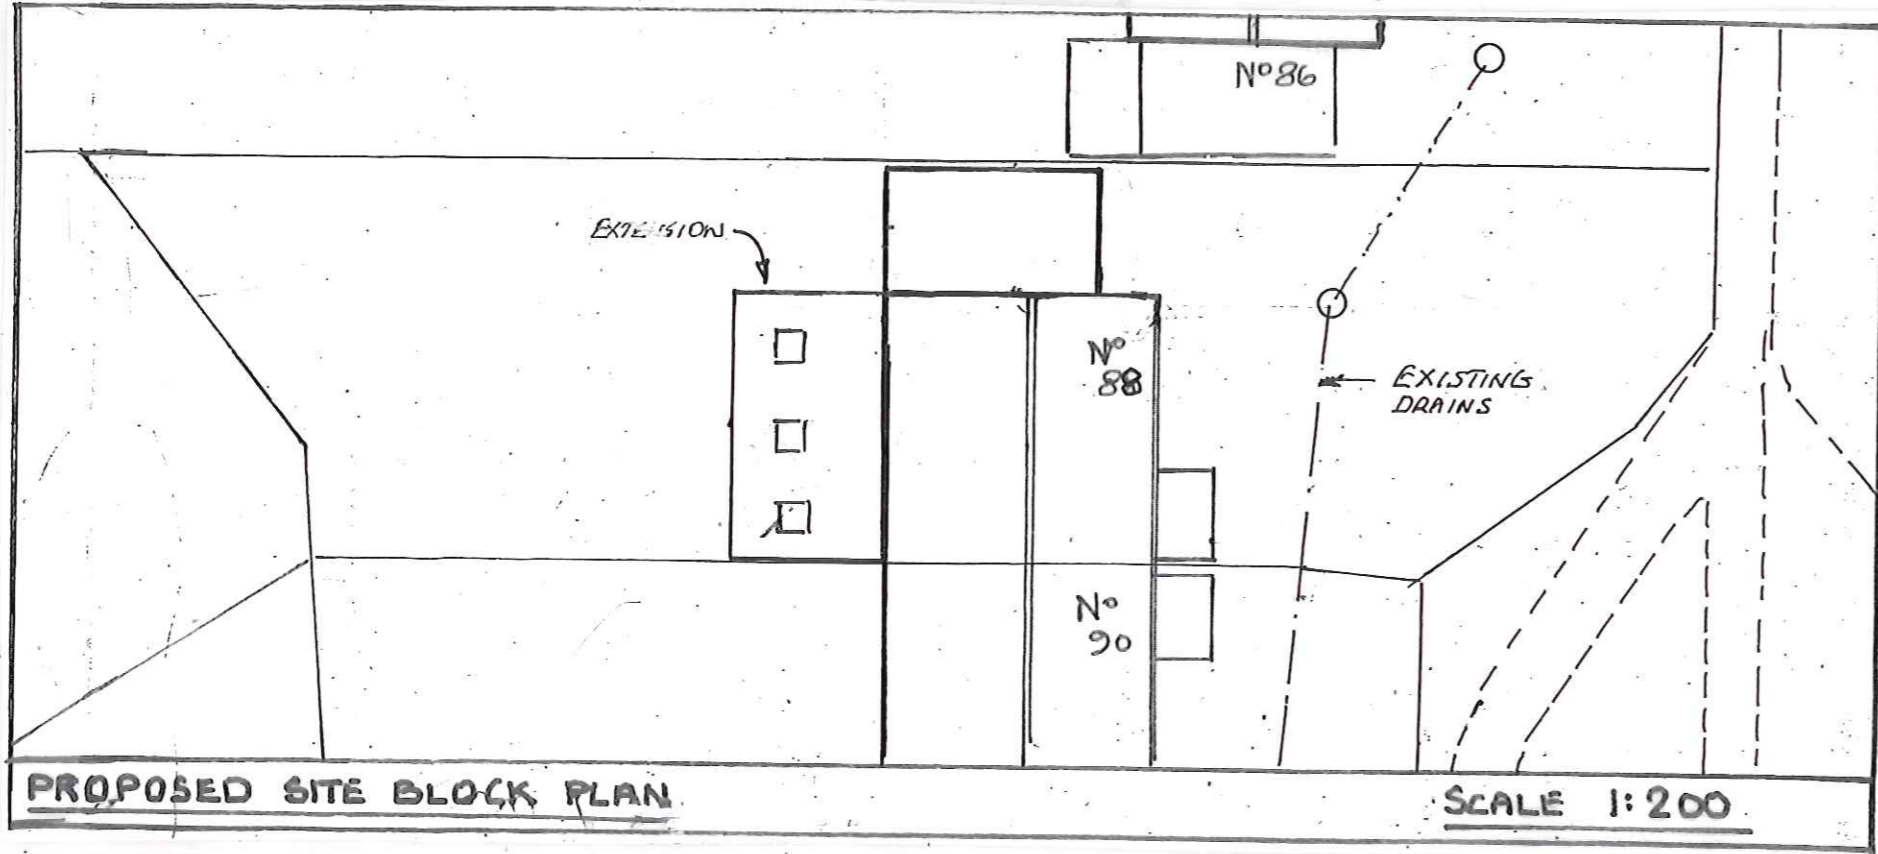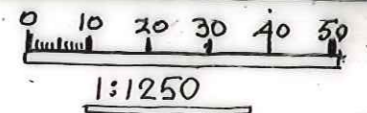

PROPOSED SITE BLOCK PLAN

SCALE 1:200

B R H 
 — Tel : 07764 255096 —

PROJECT PROPOSED EXTENSION
 AT: 88 HORSE STREET.
 CHIPPING SODBURY, S. GLOUC BS37 6DD

CLIENT:
 K. IRISH.

DATE MAR 2024 NUMBER 4357/P3
 DRAWN 
 SCALE 1:200 1:1250 A