




Proposed

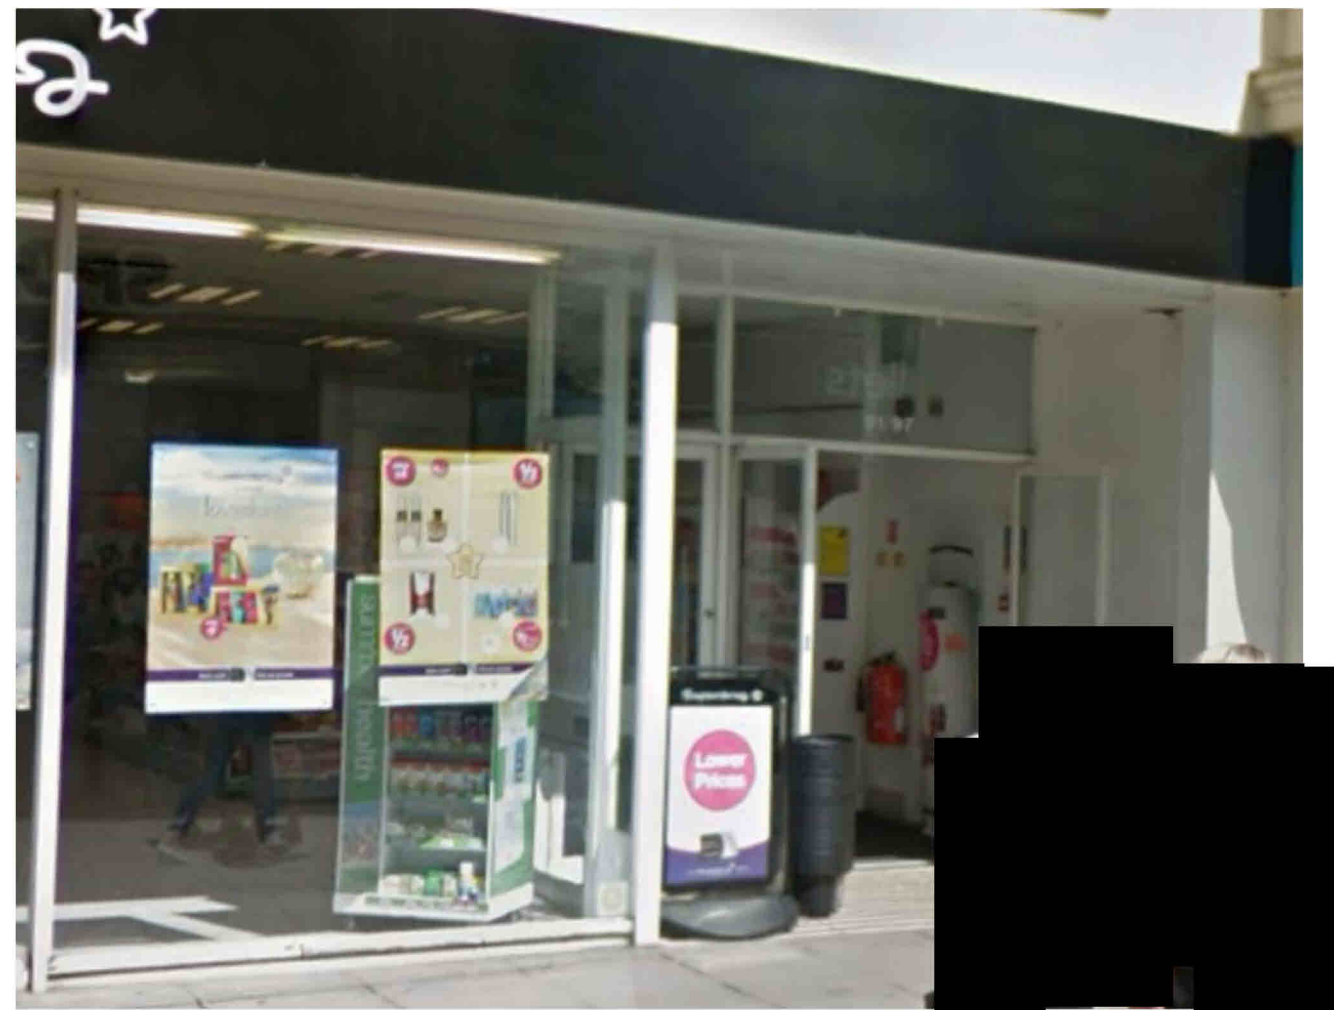

Existing



3mm

Advert 6:
1500mm x 3000mm x 3mm
Dibond panel, with digital vinyl graphics applied.

Scale: 1:50 @ A3



Zillwoods Ltd., Zillwoods House, Second Avenue, Southampton, SO15 0LP
Tel: 023 8071 4900 Web: zillwoods.co.uk Email: team@zillwoods.co.uk

CLIENT: Superdrug
PROJECT: Cheltenham
ADDRESS: 95/97 High St
Cheltenham
GL50 1DP
DRAWN BY: Nathan

REV:	BY:	DATE:	DETAILS:
R00	NH	14.03.24	Initial proposal
R01
R02
R03
R04
R05

Z:\jobs\Superdrug Savers
\Superdrug\Cheltenham

© THIS DRAWING/DESIGN IS COPYRIGHTED & IS THE PROPERTY OF ZILLWOODS SIGNS LTD. IT IS FOR USE BETWEEN THEMSELVES & CLIENT. ANY REPRODUCTION WITHOUT WRITTEN CONSENT IS STRICTLY PROHIBITED.
ALL DIMENSIONS ARE SHOWN IN MILLIMETRES (MM) ALL SIZES ARE WRITTEN (WxHxD).
DO NOT SCALE FROM DRAWING.
ALL COLOURS SHOWN ARE INDICATIVE AND MAY NOT BE EXACT MATCH OF FINAL PRODUCTION