


BLOCK PLAN 1:200

EXTENSION 

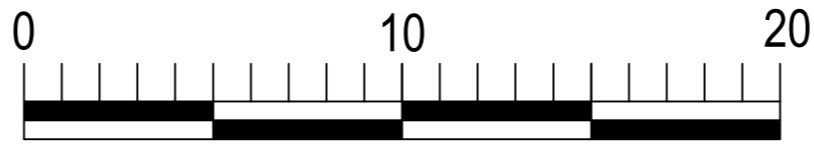

<p>MARTIN BALLARD ARCHITECTURAL DRAWING Tel ; 01923 400418 Mob : 07985 178 443 E,mail Martinballard2001@yahoo.co.uk</p>
<p>CLIENT Mr Archie Cripwell.</p>
<p>SITE 41 Durrants Drive Croxley Green WD3 3NZ</p>
<p>Project Single Story rear Extension. Loft Conversion</p>
<p>DATE : JANUARY 2024 Drawing No 200</p>
<p>SCALE 1:100 REV :</p>