

Note:-



No Trees or Bushes
Affected by this
Development

No Alteration to
Vehicular or Pedestrian
Access




Location Plan
Scale 1 : 1250

Scale Bar 0 10 20 30 40 50 60 70 80 90 100 m

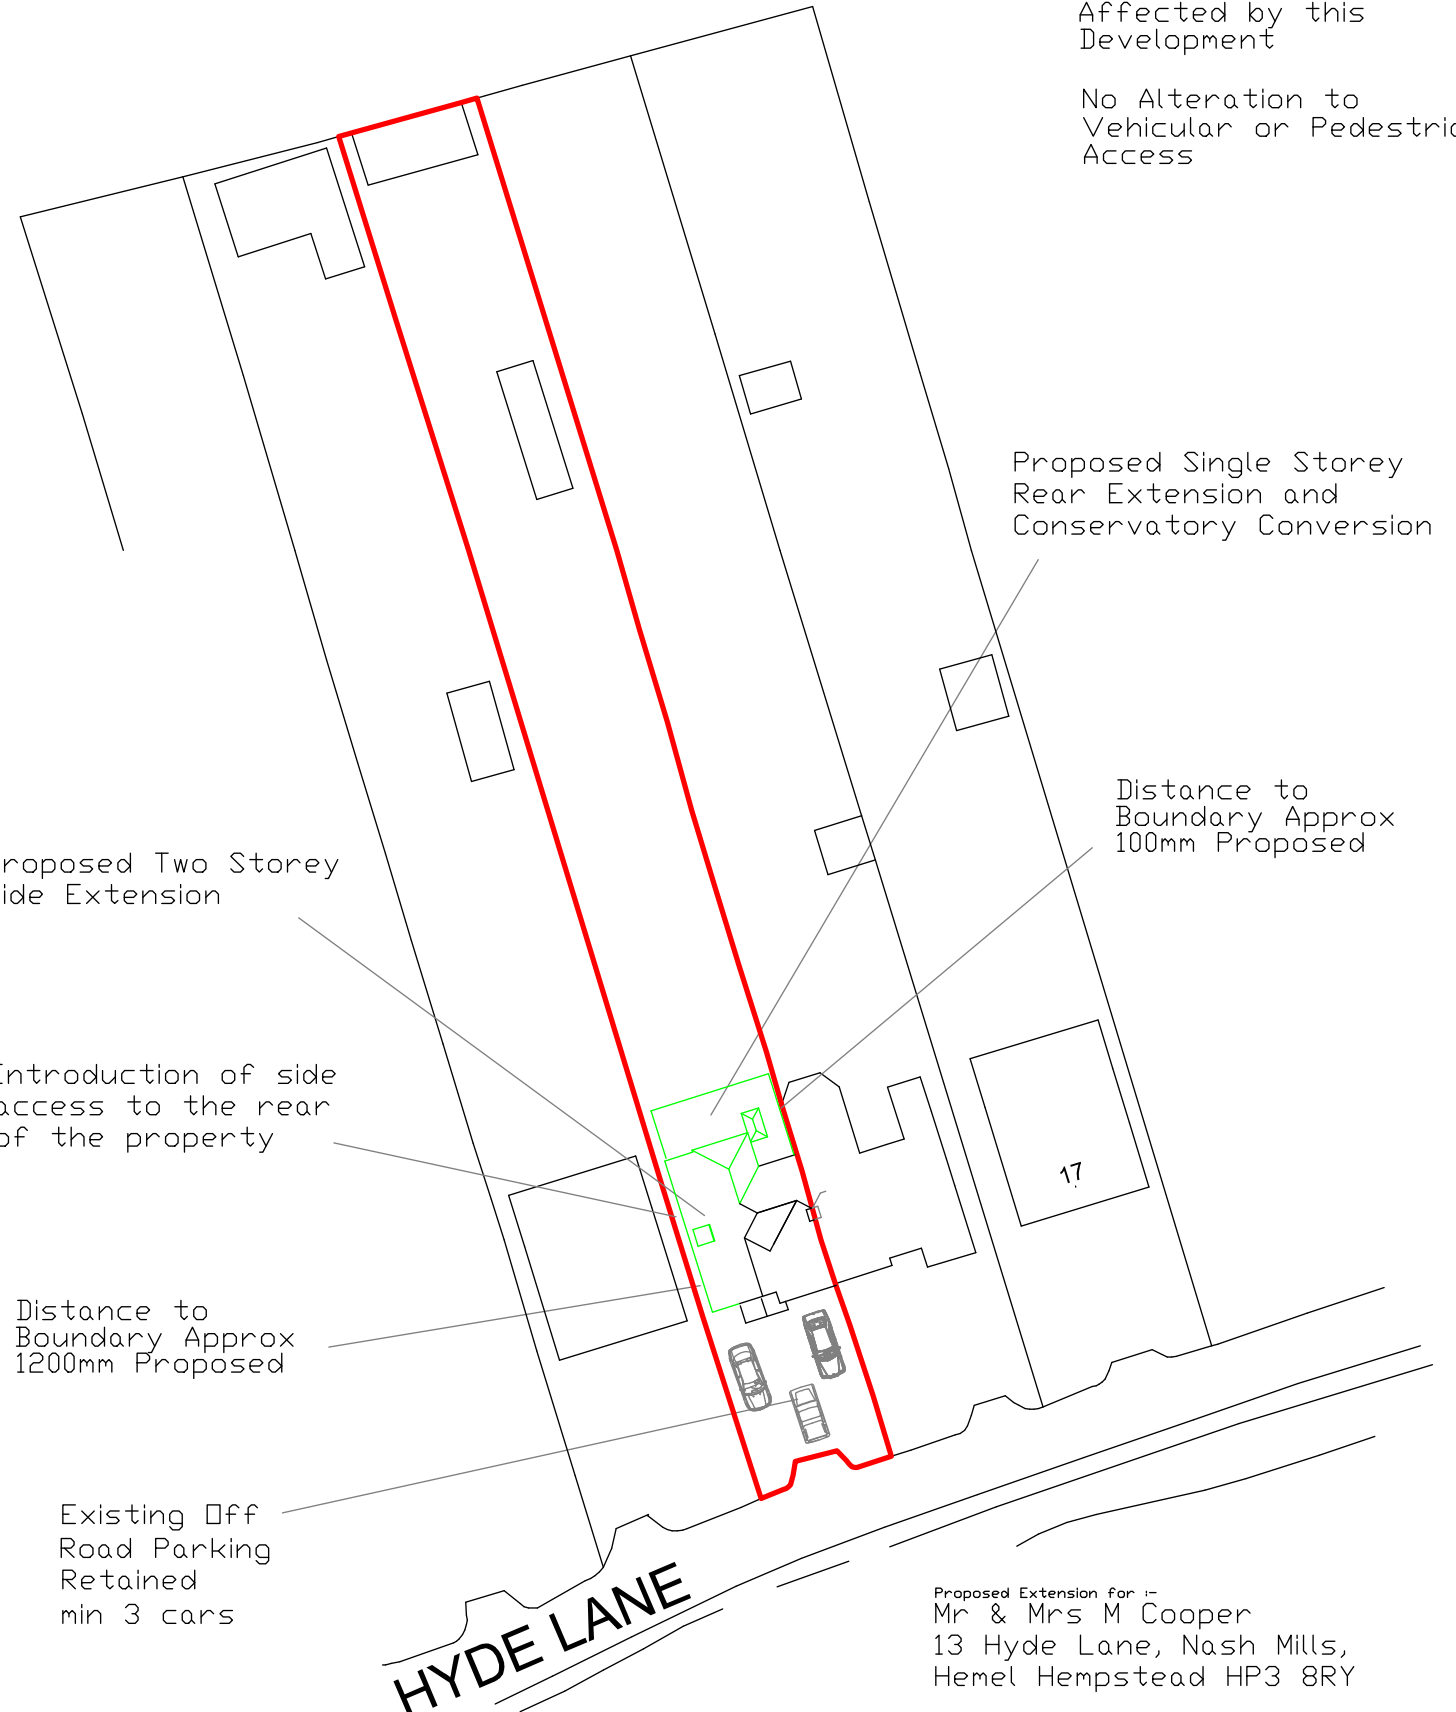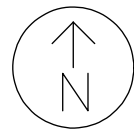

Block Plan
Scale 1 : 500

Scale Bar 0 5 10 15 20 25 m

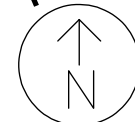

Proposed Extension for :-
Mr & Mrs M Cooper
13 Hyde Lane, Nash Mills,
Hemel Hempstead HP3 8RY

Title :-
Location and Block Plan

Scale tba@A3 Date 09/04/24

Prepared by:-
Nigel G Hammond MCIOB

DRW. NO. 01 Rev D