
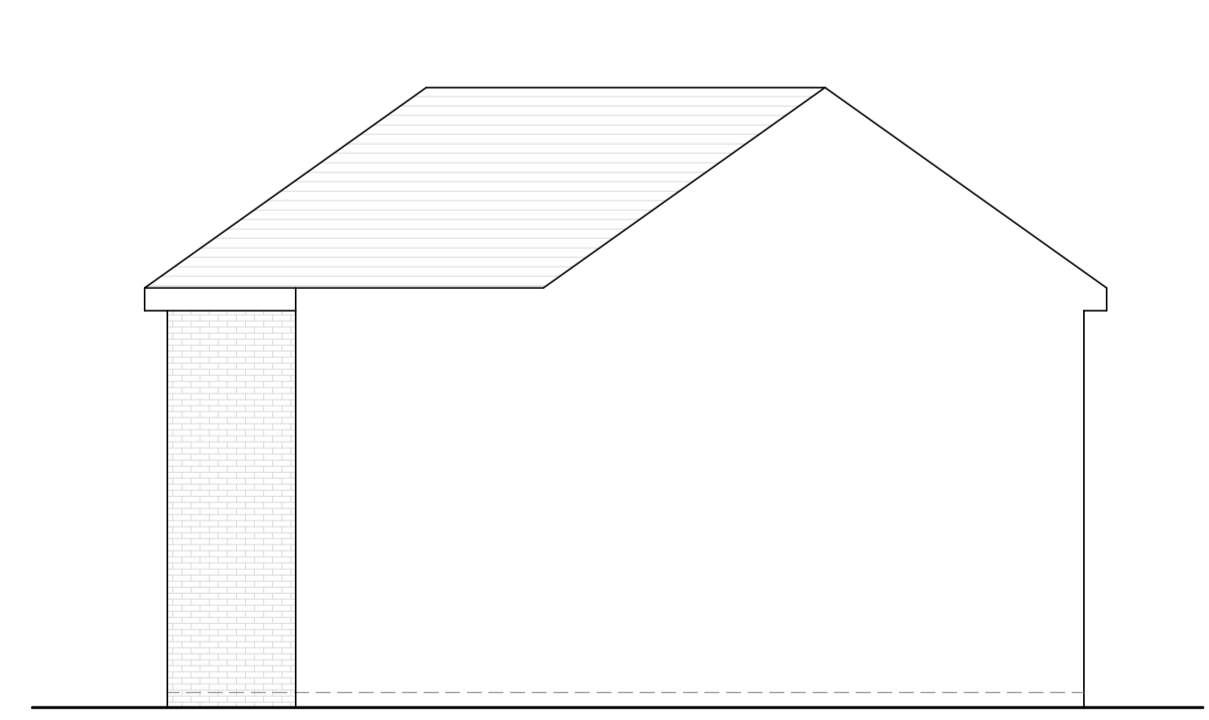
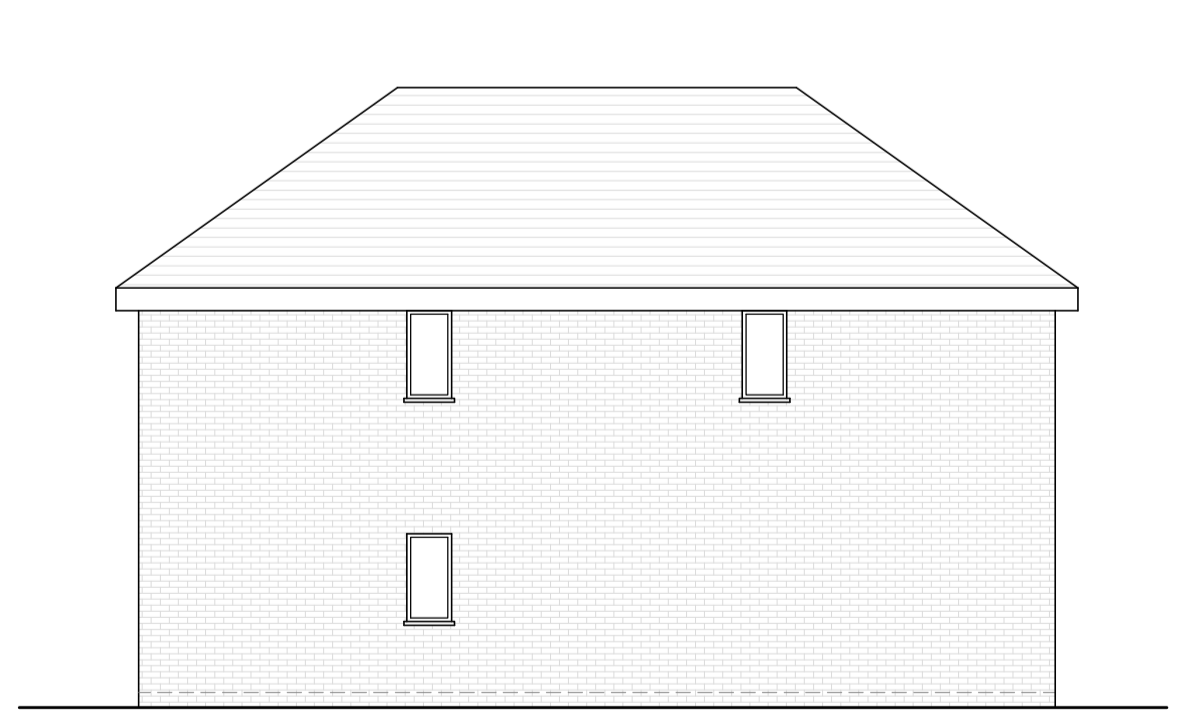
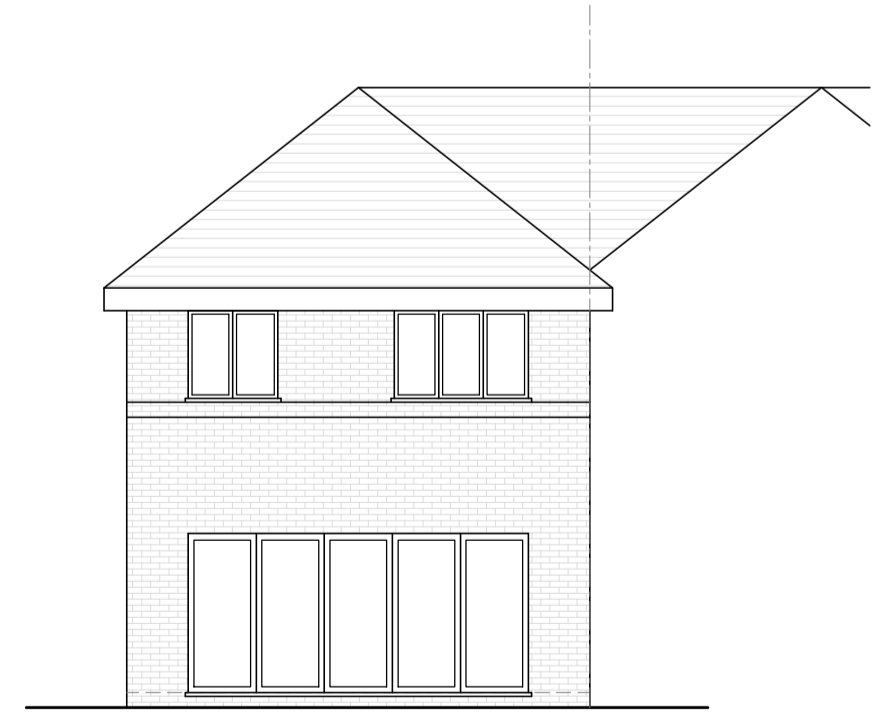
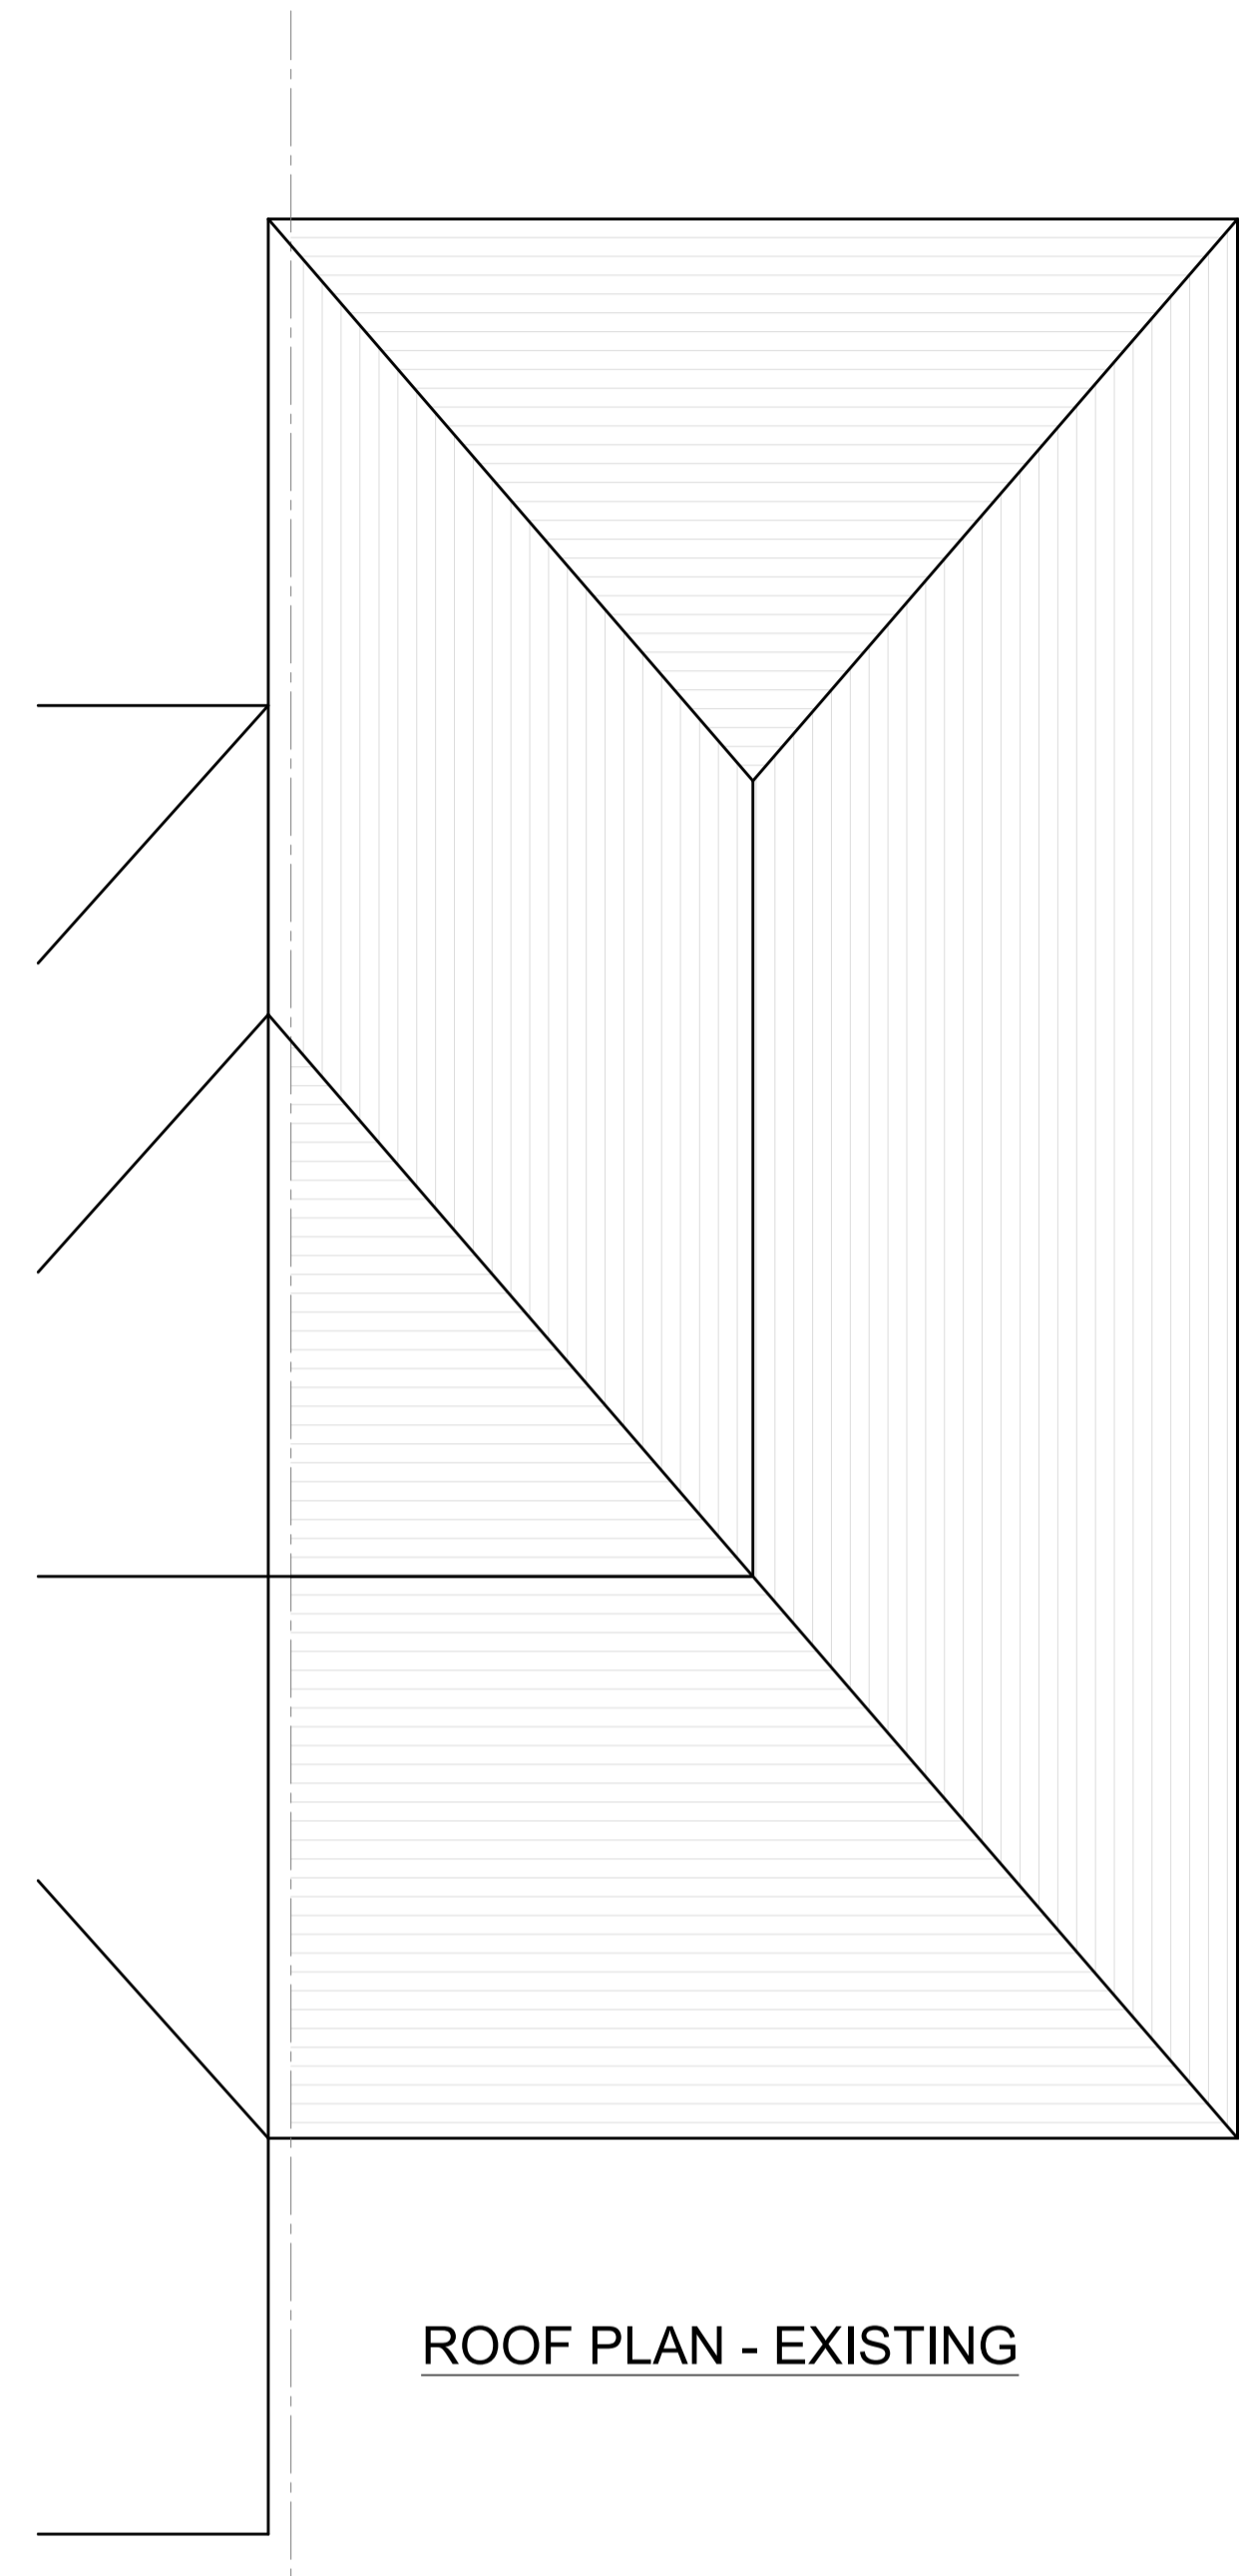


NOTES AND REVISIONS

ALL DIMENSIONS SHOWN ARE APPROXIMATE AND WILL VARY DEPENDANT ON CONSTRUCTION DETAILS AND ACTUAL MATERIALS SHOWN.  
DIMENSIONS SHOWN ARE FOR PLANNING PURPOSES ONLY AND ARE NOT TO BE USED FOR ORDER OF DIMENSION CRITICAL FIXTURES AND FITTINGS. ALL DIMENSIONS SHOULD BE CHECKED ON SITE.

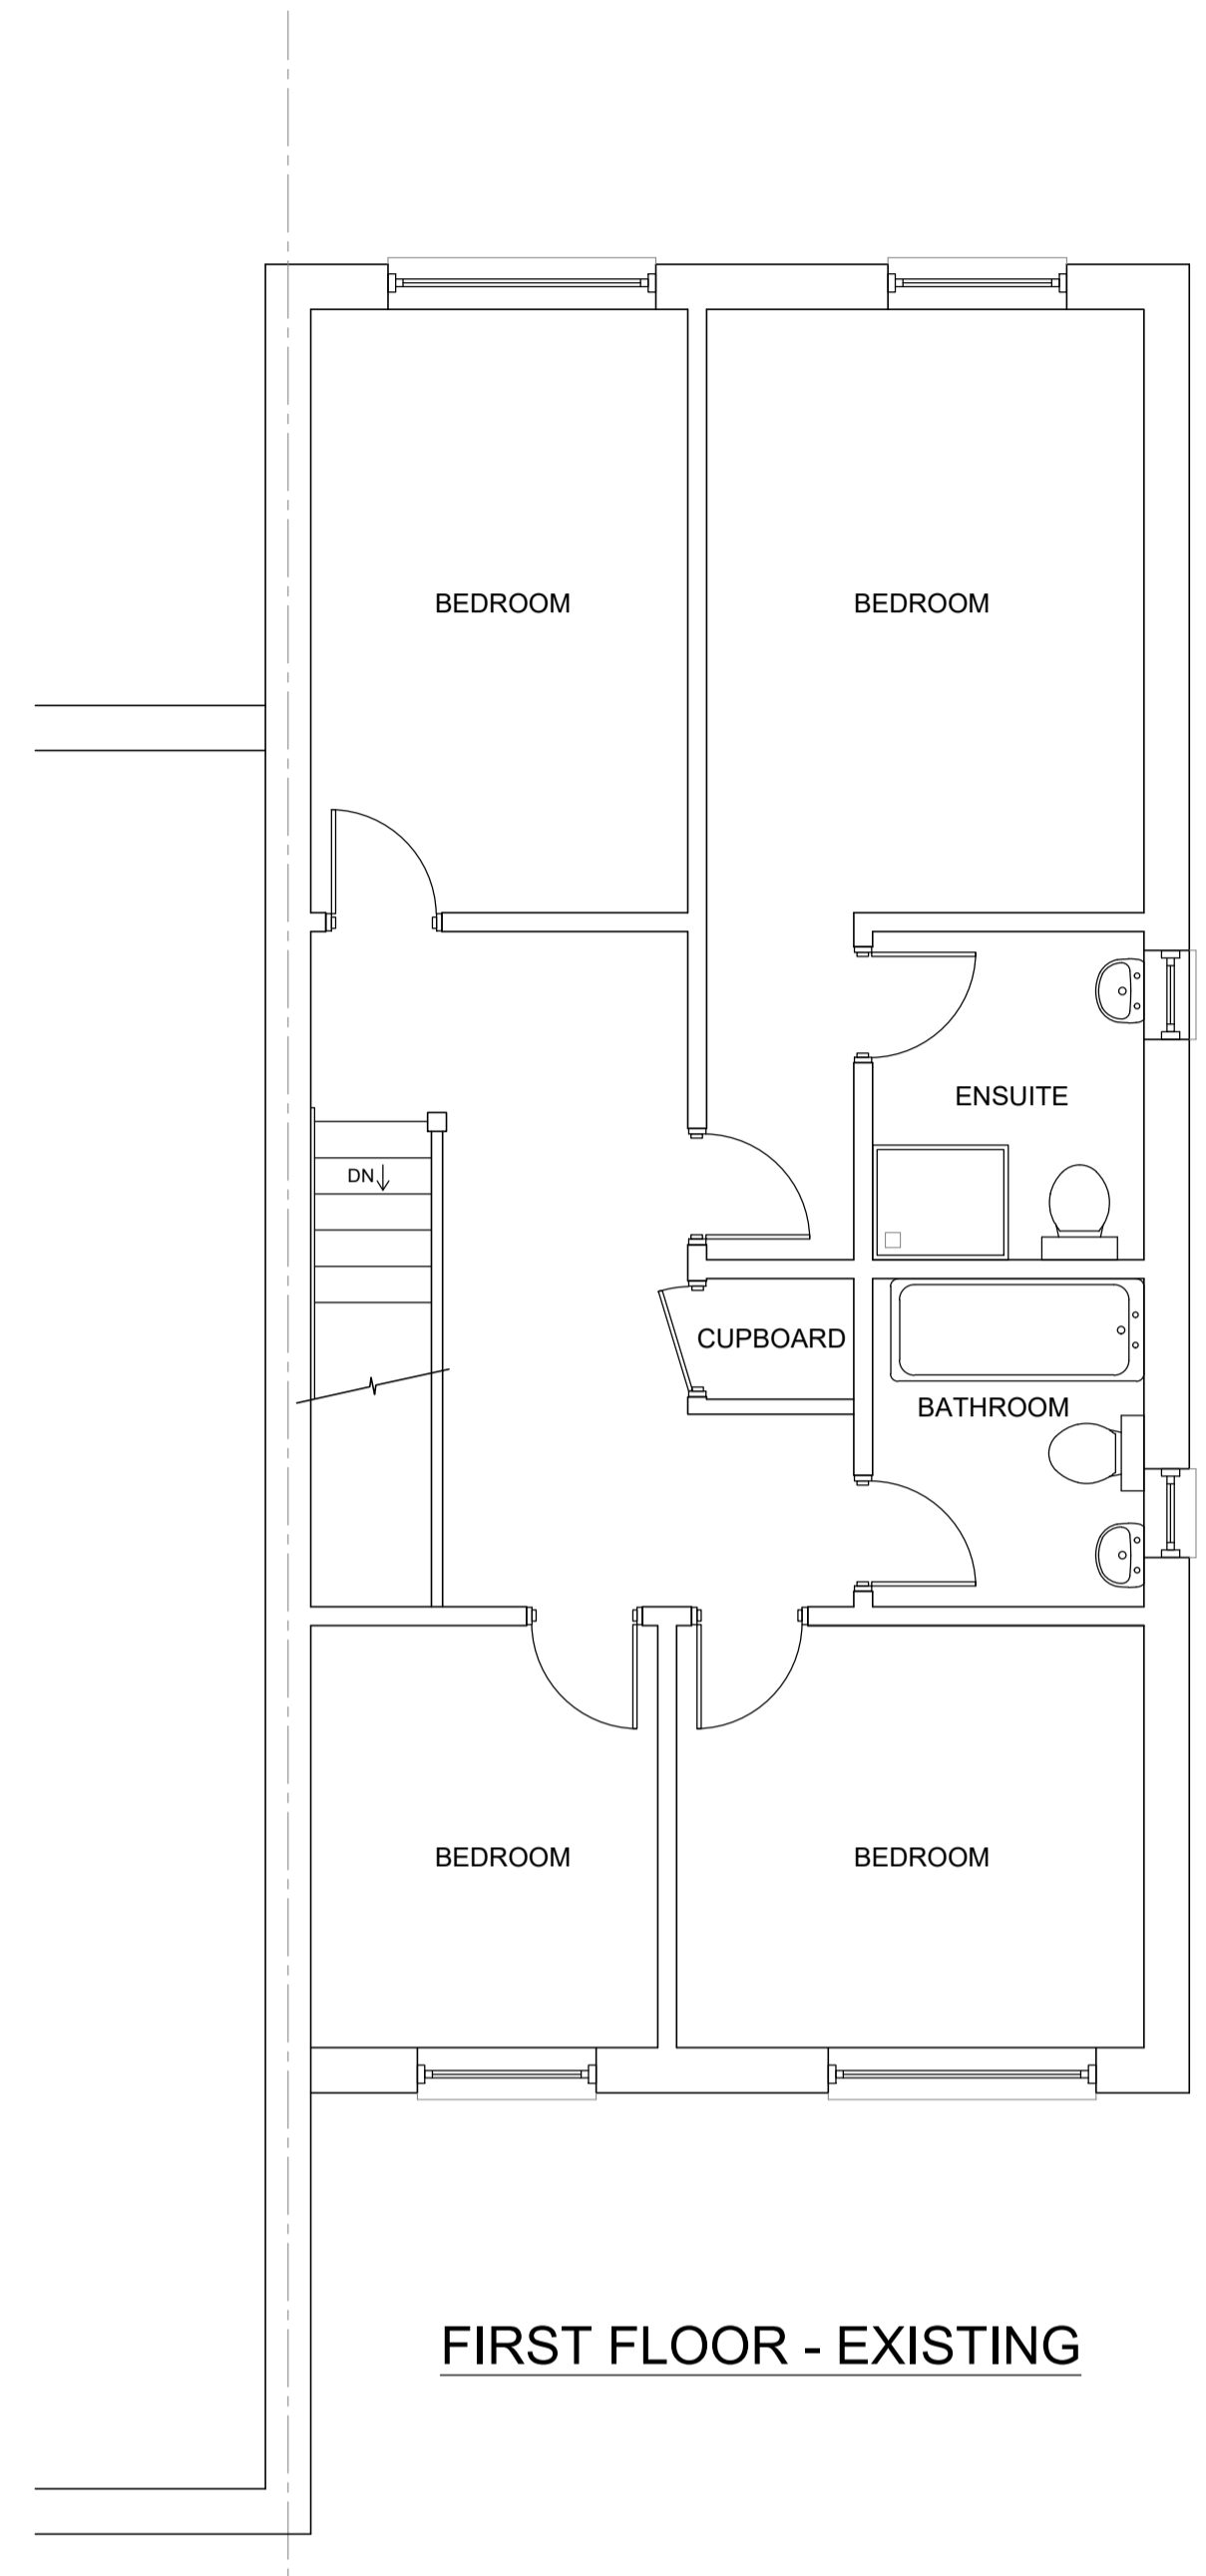

REV	DATE	REMARKS

PLANNING

EXISTING GENERAL ARRANGEMENT

LOFT EXTENSION WITH HIP TO GABLE ROOF

©THE COPYRIGHT OF THIS DOCUMENT REMAINS WITH RP PROJECTS LTD

- ALL NEW WORKS TO COMPLY WITH BUILDING REGULATIONS.
- ALL WORK TO BE CARRIED OUT & SUPERVISED BY COMPETENT PERSONS.
- ALL DIMENSIONS IN MM AND TO BE CHECKED ON SITE PRIOR TO COMMENCEMENT OF WORKS.
- EXISTING BOUNDARY LINES TO BE CONFIRMED ON SITE PRIOR TO COMMENCEMENT OF WORKS. CLIENT TO SERVE PARTY WALL ACT NOTICE BEFORE COMMENCEMENT OF WORKS.
- ALL EXISTING FOUNDATIONS, WALLS, BEAMS, FLOORS, ROOFS ETC ASSOCIATED WITH THE NEW CONSTRUCTION WORKS TO BE EXPOSED AND INSPECTED PRIOR TO COMMENCEMENT ALL TO THE SATISFACTION OF THE LOCAL BUILDING AUTHORITY.
- # IF STRUCTURAL ENGINEERS DESIGN RELATIVE TO STRUCTURAL ELEMENTS CONTRADICTS ARCHITECTS DRAWING & SPECIFIC ENGINEERS DESIGN PREVAILS.
- ALL MATERIALS TO MATCH EXISTING UNLESS OTHERWISE STATED.

CLIENT: MR & MRS PAVEY  
12 HUNTON CLOSE  
HUNTON BRIDGE  
KINGS LANGLEY, HERTS,  
WD4 8FT

DATE: 01/02/24 SCALE: 1:50 UNO

DRAWING No: 0224 - 03 REVISION: -

enquiries: info@rpprojects.co.uk