


8 Proposed Side Section

Scale 1/100

0 1 2 3 4 5

10m

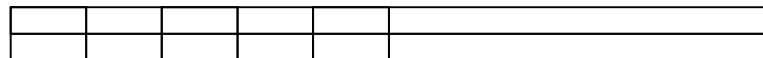

IMPORTANT GENERAL NOTE
 The specification is to be read in conjunction with the plans/section details, and other associated Structural details as may be provided.
 All work is to be carried out to the Local Authority Planning and Building Regulations Approval, and the Codes of Practice and British Standards as necessary.
 All dimensions, levels, sizes, positions and locations of particulars as indicated on drawings are to be verified by the appointed Contractor on site prior to engaging in works. Any discrepancies must be reported to the Architect/Surveyor/Engineer or responsible person/s immediately.
 The Contractor is responsible for ensuring compliance with the CDM Regulations, and appropriate Health & Safety on site precautions.
 The Client/Building Owner must obtain any necessary PARTY WALL AGREEMENTS, prior to engaging in the works on site.

Revision	Date	Description

Page Size A3	Drawn By RA	Checked By AP
Scale 1:100	Drawing Status Planning Issue	
Revision 1st	Date Apr-24	

 DontMoveExtend.com Planning Permission Specialists		Project 19 Highfield Wafford WD19 5DY	Title Proposed Side Section
		Drawing No. HF19-01-1006	