


Proposed GA Plan - Ground Floor

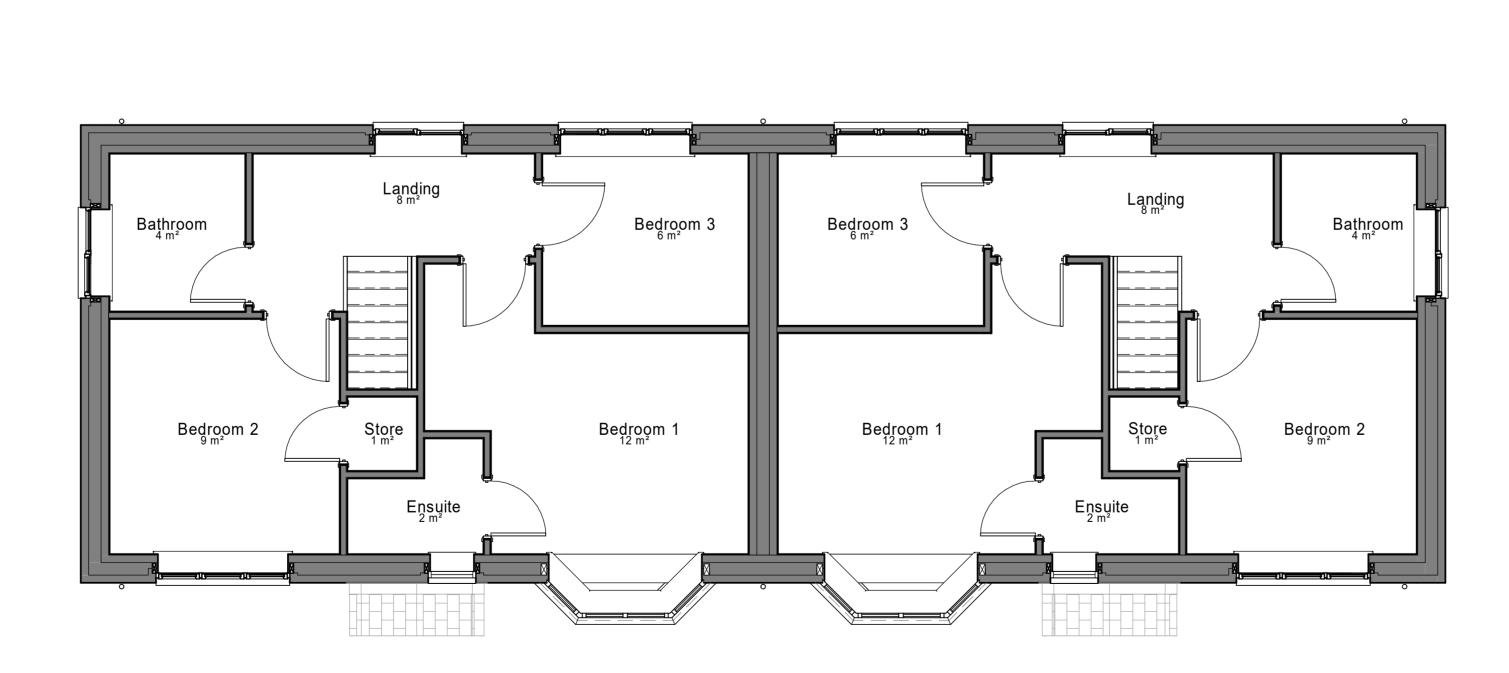

Proposed GA Plan - First Floor

	This drawing is copy or reproduced witho		
	Architectural. The contractor is re and must check all of	sponsible for all sett dimensions and leve	ing-out
	work being put in ha The drawing should dimensions are to b	not be scaled, Only	
	The designer is to b suspect omissions o		ed of any
		porintion	Data
1		scription ry issue of drawings	Date 21/02/24
		RM Architectural	-
PR	DJECT		
PR		th Aven	ue
PRO		th Aven	ue
PR	3 Sou		
	3 Sou		
TIT	3 Sou		
TIT	3 Sou		Plans
TIT ST/	3 Sou Propose	ed GA P	Plans

21/02/2024 22:33:11