

0m 25m 50m 100m


SCALE 1:1250




Proposed Location Plan - 1-1250
1 : 1250

0m 5m 10m 15m 25m

SCALE 1:500

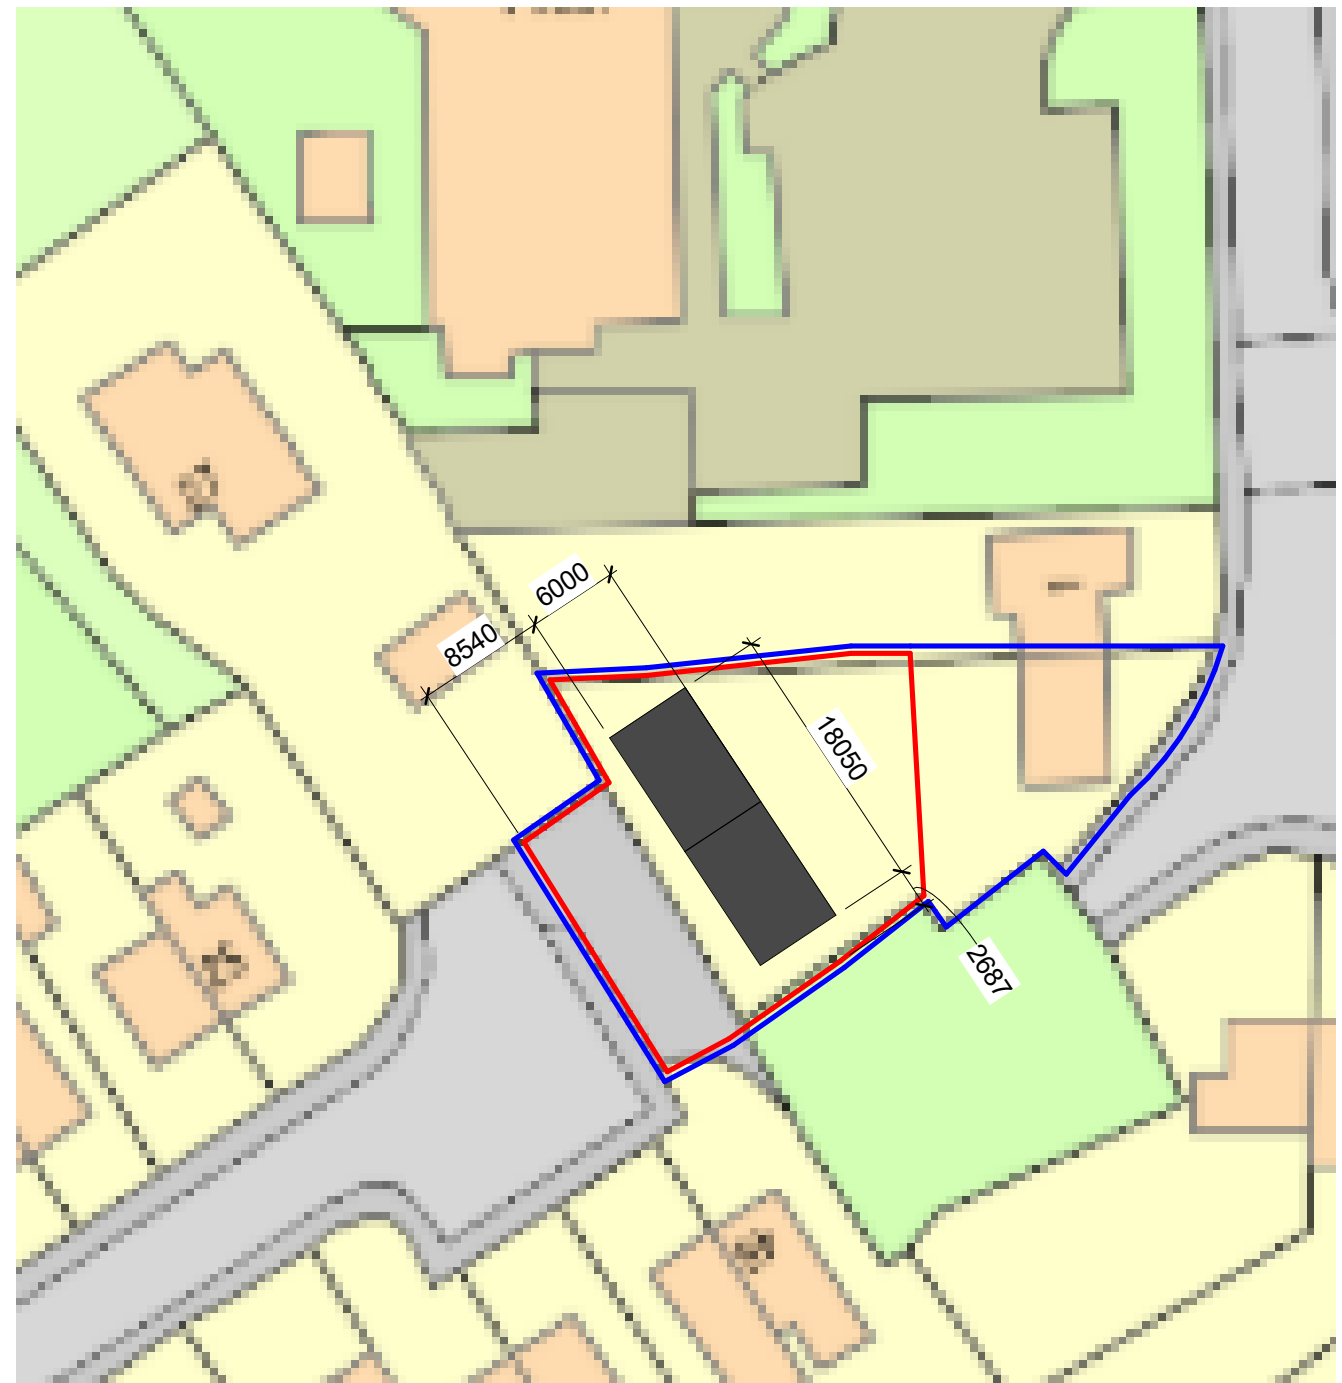

Proposed Block Plan - 1-500
1 : 500

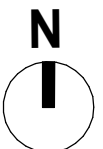

No.	Description	Date
1	Preliminary issue of planning drawings	21/02/24
2	Blue line boundary added in addition to red line as requested by planners	06/04/24

JRM Architectural JRMarchitectural@outlook.com
DRAWING STATUS <h2 style="text-align: center;">PLANNING</h2>

PROJECT <h2 style="text-align: center;">3 South Avenue</h2>
SHEET <h2 style="text-align: center;">Proposed Block Plans</h2>

Date 12.12.2022	Project number 0014	Scale (@ A3) As indicated	
Drawn by JM	Checked by SC	REV 2	
DRAWING NUMBER 0014-JRM-A-XX-DR-A-70-003			